
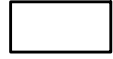

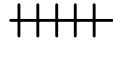






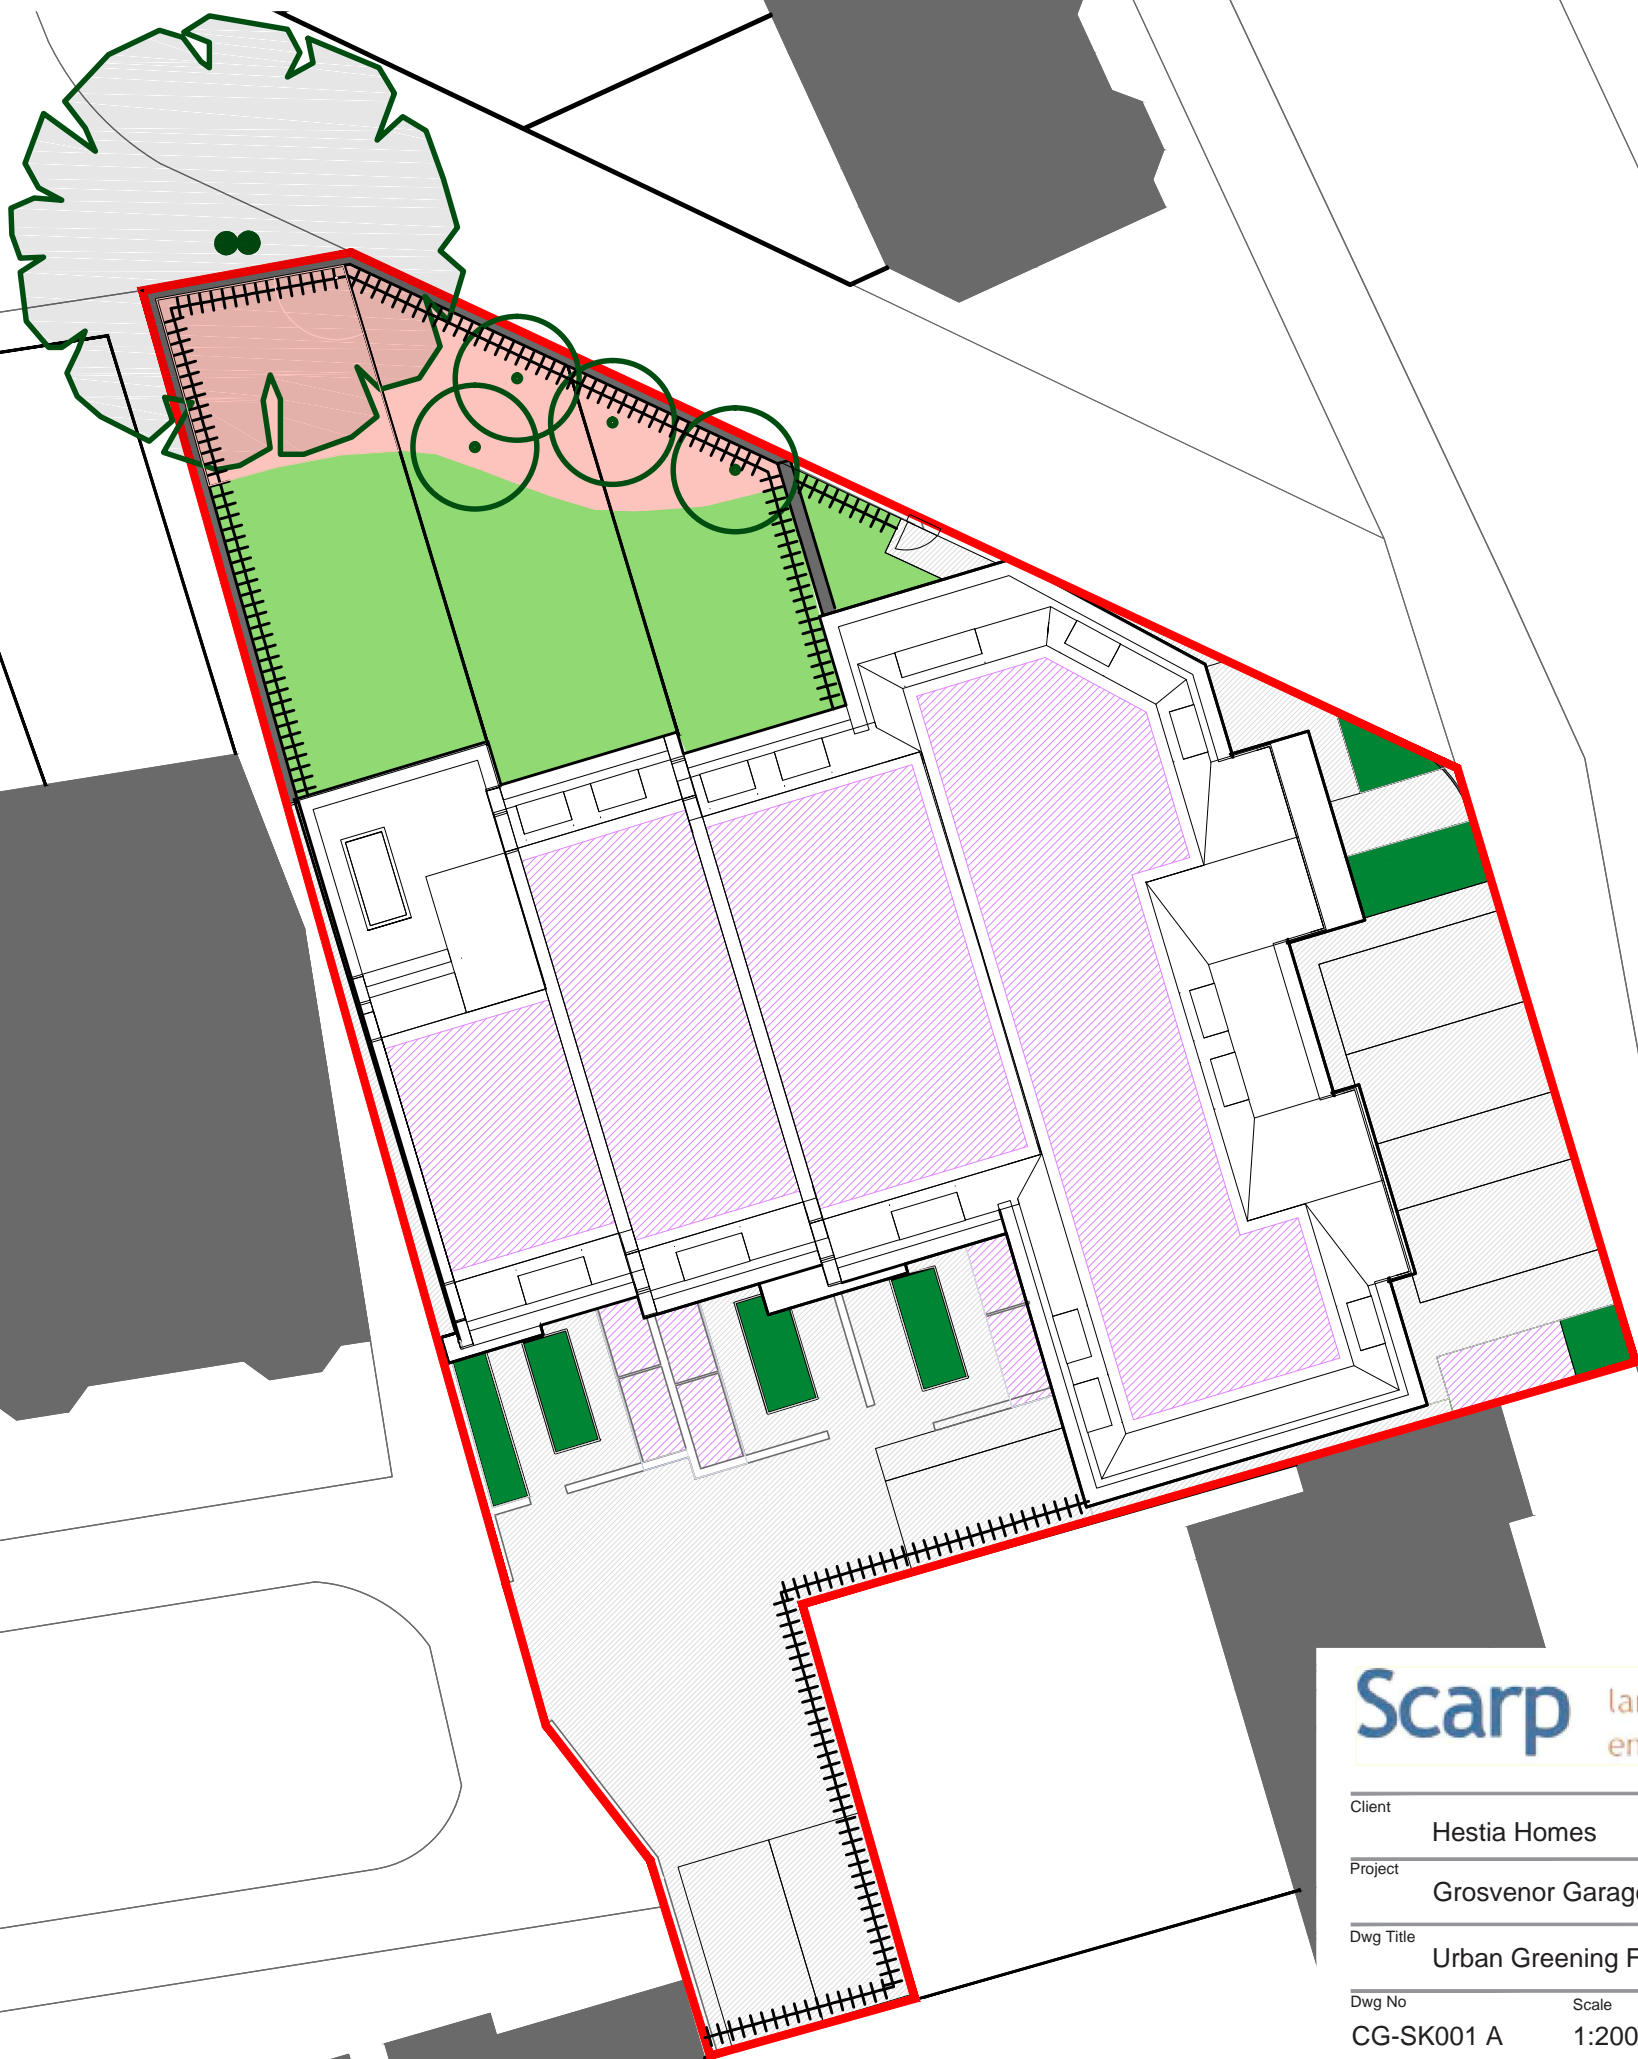


LEGEND

-  SITE BOUNDARY 944,0m²
- PROPOSED HARD LANDSCAPE TYPOLOGIES**
-  Sealed Surfaced Roofs: Buildings 220,55m²
-  Permeable Paving 279,20m²
- PROPOSED SOFT LANDSCAPE TYPOLOGIES**
-  Climbers 64,50m
-  Extensive Green Roofs 243,25m²
-  Groundcover Planting 26,40m²
-  Flower-rich perennials 59,30m²
-  Amenity Grassland 115,30m²
-  Individual Trees (4No)
-  Existing Tree



Client	Hestia Homes	
Project	Grosvenor Garage	
Dwg Title	Urban Greening Factor Surface Types	
Dwg No	Scale	Date
CG-SK001 A	1:200@A3	Mar. 2024