


NOTE: © COPYRIGHT EXISTS ON THE DESIGNS AND INFORMATION SHOWN ON THIS DRAWING.
 This drawing is scaled for gross reference to the scale bar for planning purposes only. Do not scale for any other
 purposes. Use figured dimensions only. Subject to site survey and all necessary consents. All dimensions to be
 checked by user and any discrepancies to be reported to Halo Architects Ltd before work commences. This
 drawing is to be read with all other relevant materials.

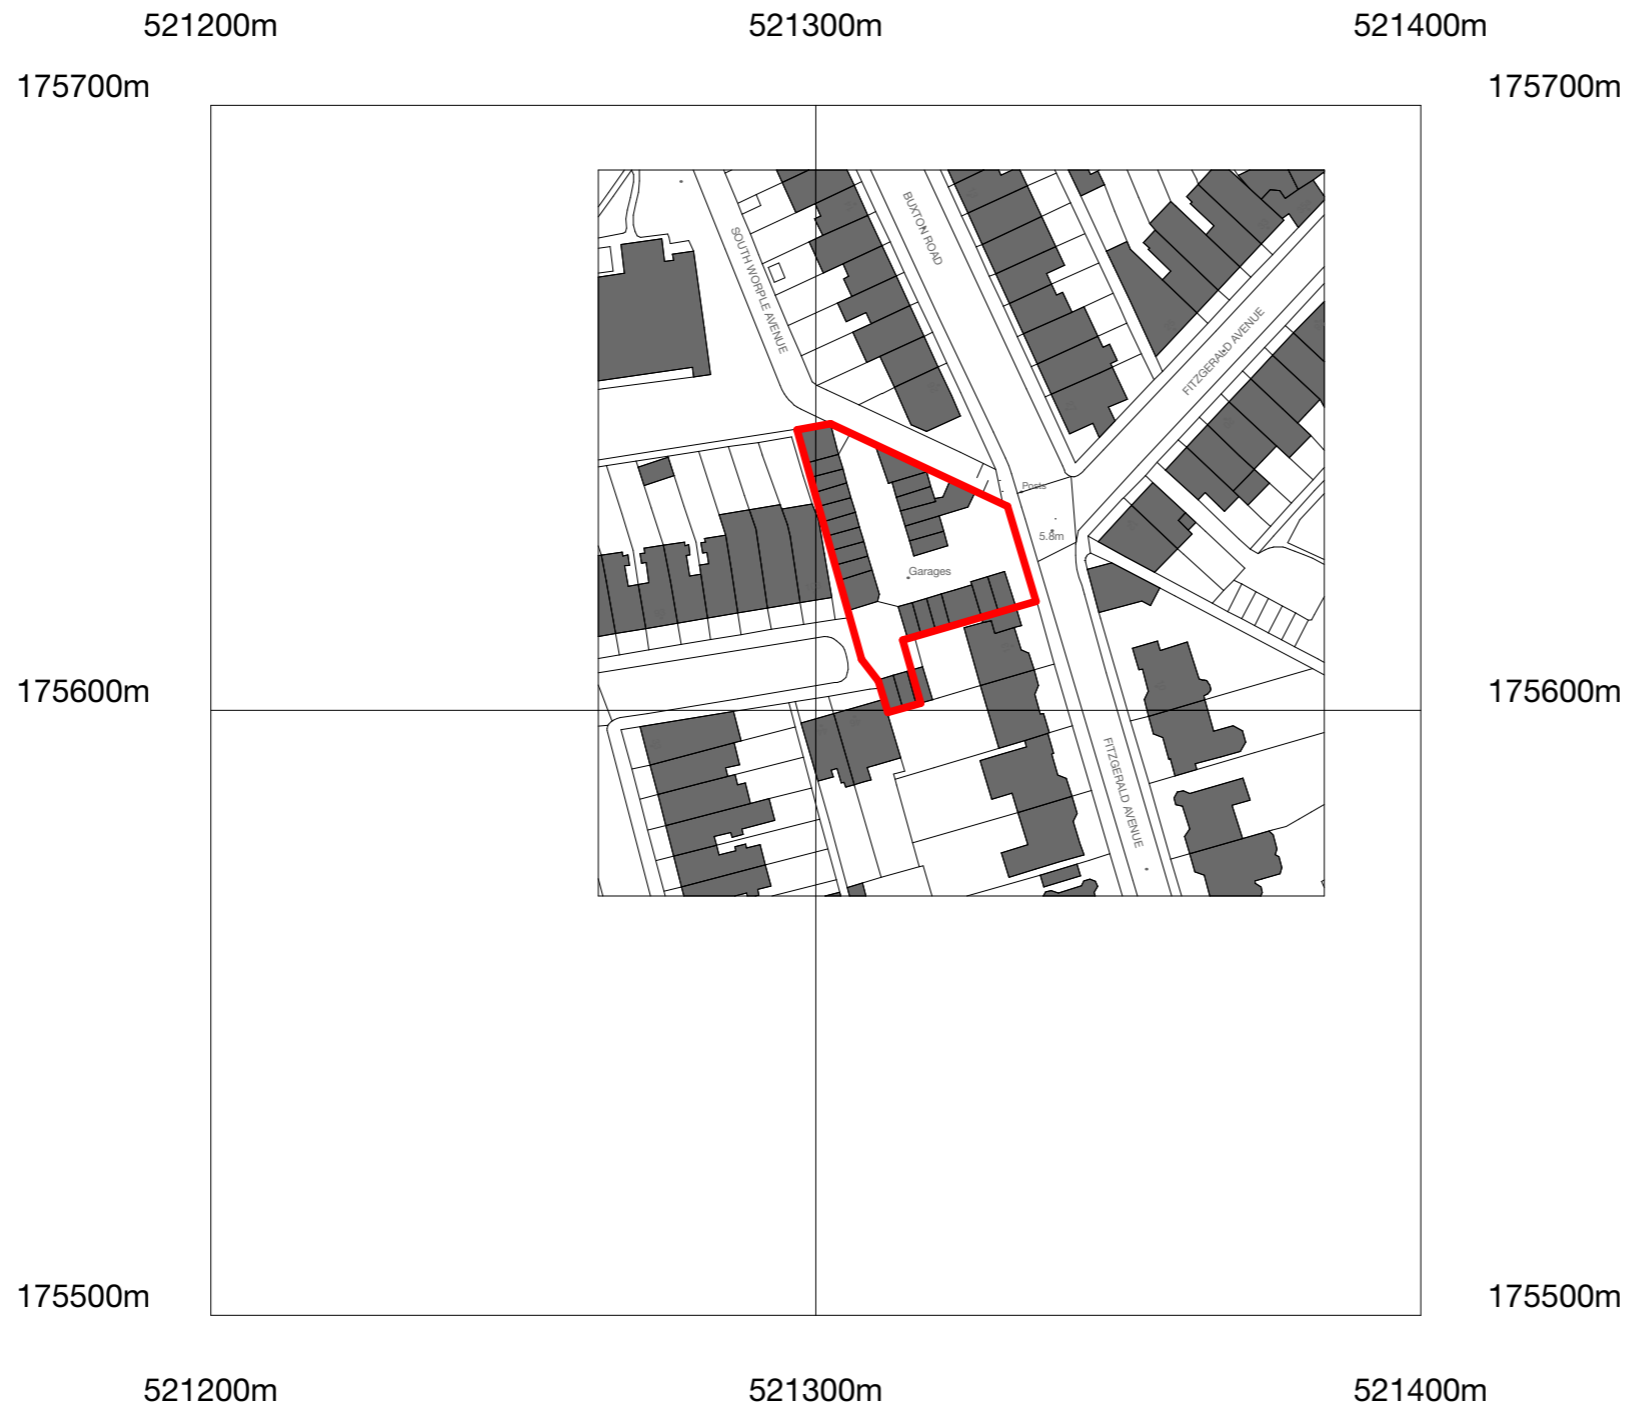

©Crown Copyright and database rights 2023 OS Licence no. 100059809

Rev	Date	Detail
Status		
Planning Issue		
		
<small>Halo Architects Ltd The Old Fire Station, Pymcroft Road, Chertsey, KT16 9HL Tel: 01344 952453 Email: info@haloarchitects.co.uk www.haloarchitects.co.uk</small>		
Client		
Hestia Homes Ltd		
Project Title		
Grosvenor Garage Fitzgerald Avenue SW14 8SZ		
Drawing Title		
Location Plan		
Scale	Date	Drawn
1:1250 @A3	03.2024	EB
Job No.	Drawing No.	File
HA24-267	P001	
<small>The copyright in this document and design is confidential to and the property of Halo Architects Ltd</small>		