



1 Elevation 1 (North-East)




2 Elevation 2 (North-West)



3 Elevation 3 (South-West)



4 Elevation 4 (Sout-East)

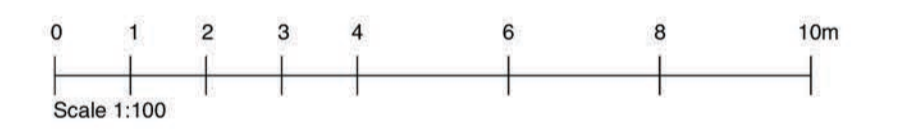

Rev. Date Detail

Status: Planning Issue

HALO
ARCHITECTS

Halo Architects Ltd.
The Old Fire Station, Pycroft Road, Chertsey, KT16 9HL
Tel: 01344 562453 Email: info@haloarchitects.co.uk
www.haloarchitects.co.uk

Client: Hestia Homes Ltd

Project Title: Grosvenor Garage
Fitzgerald Avenue
SW14 8SZ

Drawing Title: Proposed Elevations

Scale: 1:100 A1 Date: 03.2024 Drawn: EB

Job No. HA24-267	Drawing No. P009	Rev.
------------------	------------------	------