




1 Street Scene A-A



3 Reference Map (not to scale)



2 Street Scene B-B

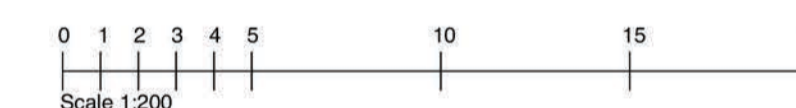

Rev. Date Detail

Status **Planning Issue**

HALO
ARCHITECTS

Halo Architects Ltd.
The Old Fire Station, Pymcroft Road, Chertsey, KT16 9PL
Tel: 01344 592452 Email: info@haloarchitects.co.uk
www.haloarchitects.co.uk

Client **Hestia Homes Ltd**

Project Title
**Grosvenor Garage
Fitzgerald Avenue
SW14 8SZ**

Drawing Title
**Proposed Street
Scenes**

Scale: 1:200 A1 Date: 03.2024 Drawn: EB

Job No. HA24-267 Drawing No. P010 Rev.