




1 Site Section C-C



3 Reference Map (not to scale)



2 Site Section D-D

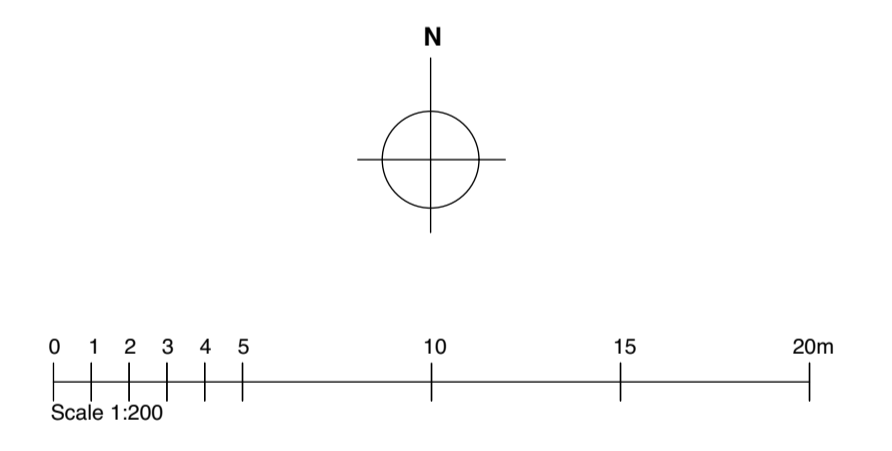

Rev.	Date	Detail
Status: Planning Issue		



Halo Architects Ltd,
The Old Fire Station, Pymcroft Road, Chertsey, KT16 9HL,
Tel: 01344 892453 Email: info@haloarchitects.co.uk
www.haloarchitects.co.uk

Client: Hestia Homes Ltd

Project Title: Grosvenor Garage
Fitzgerald Avenue
SW14 8SZ

Drawing Title: Proposed Site Sections

Scale: 1:200 A1 Date: 03.2024 Drawn: EB

Job No: HA24-267	Drawing No: P011	Rev.:
---------------------	---------------------	-------