



1 Generic Perspective

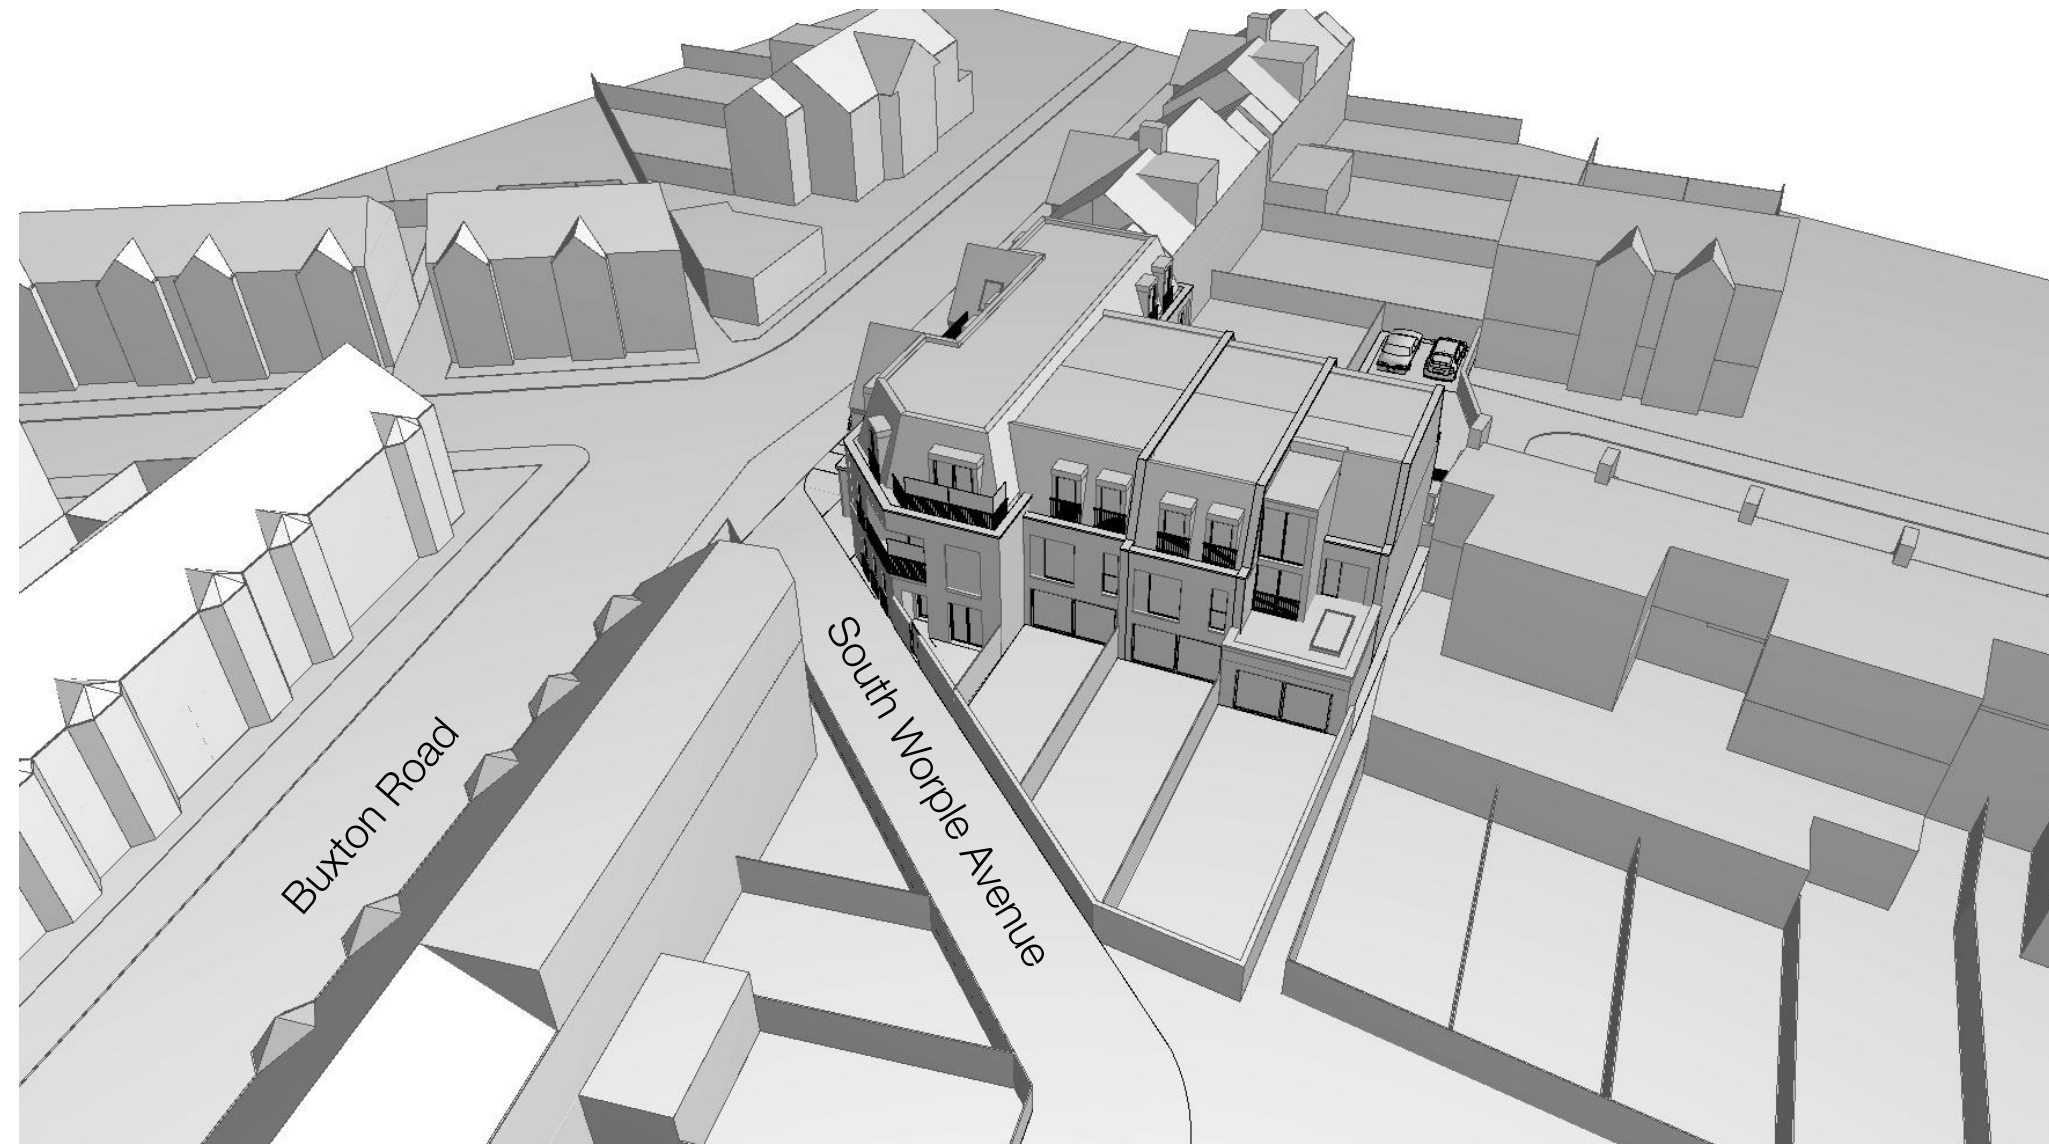

2 Generic Perspective

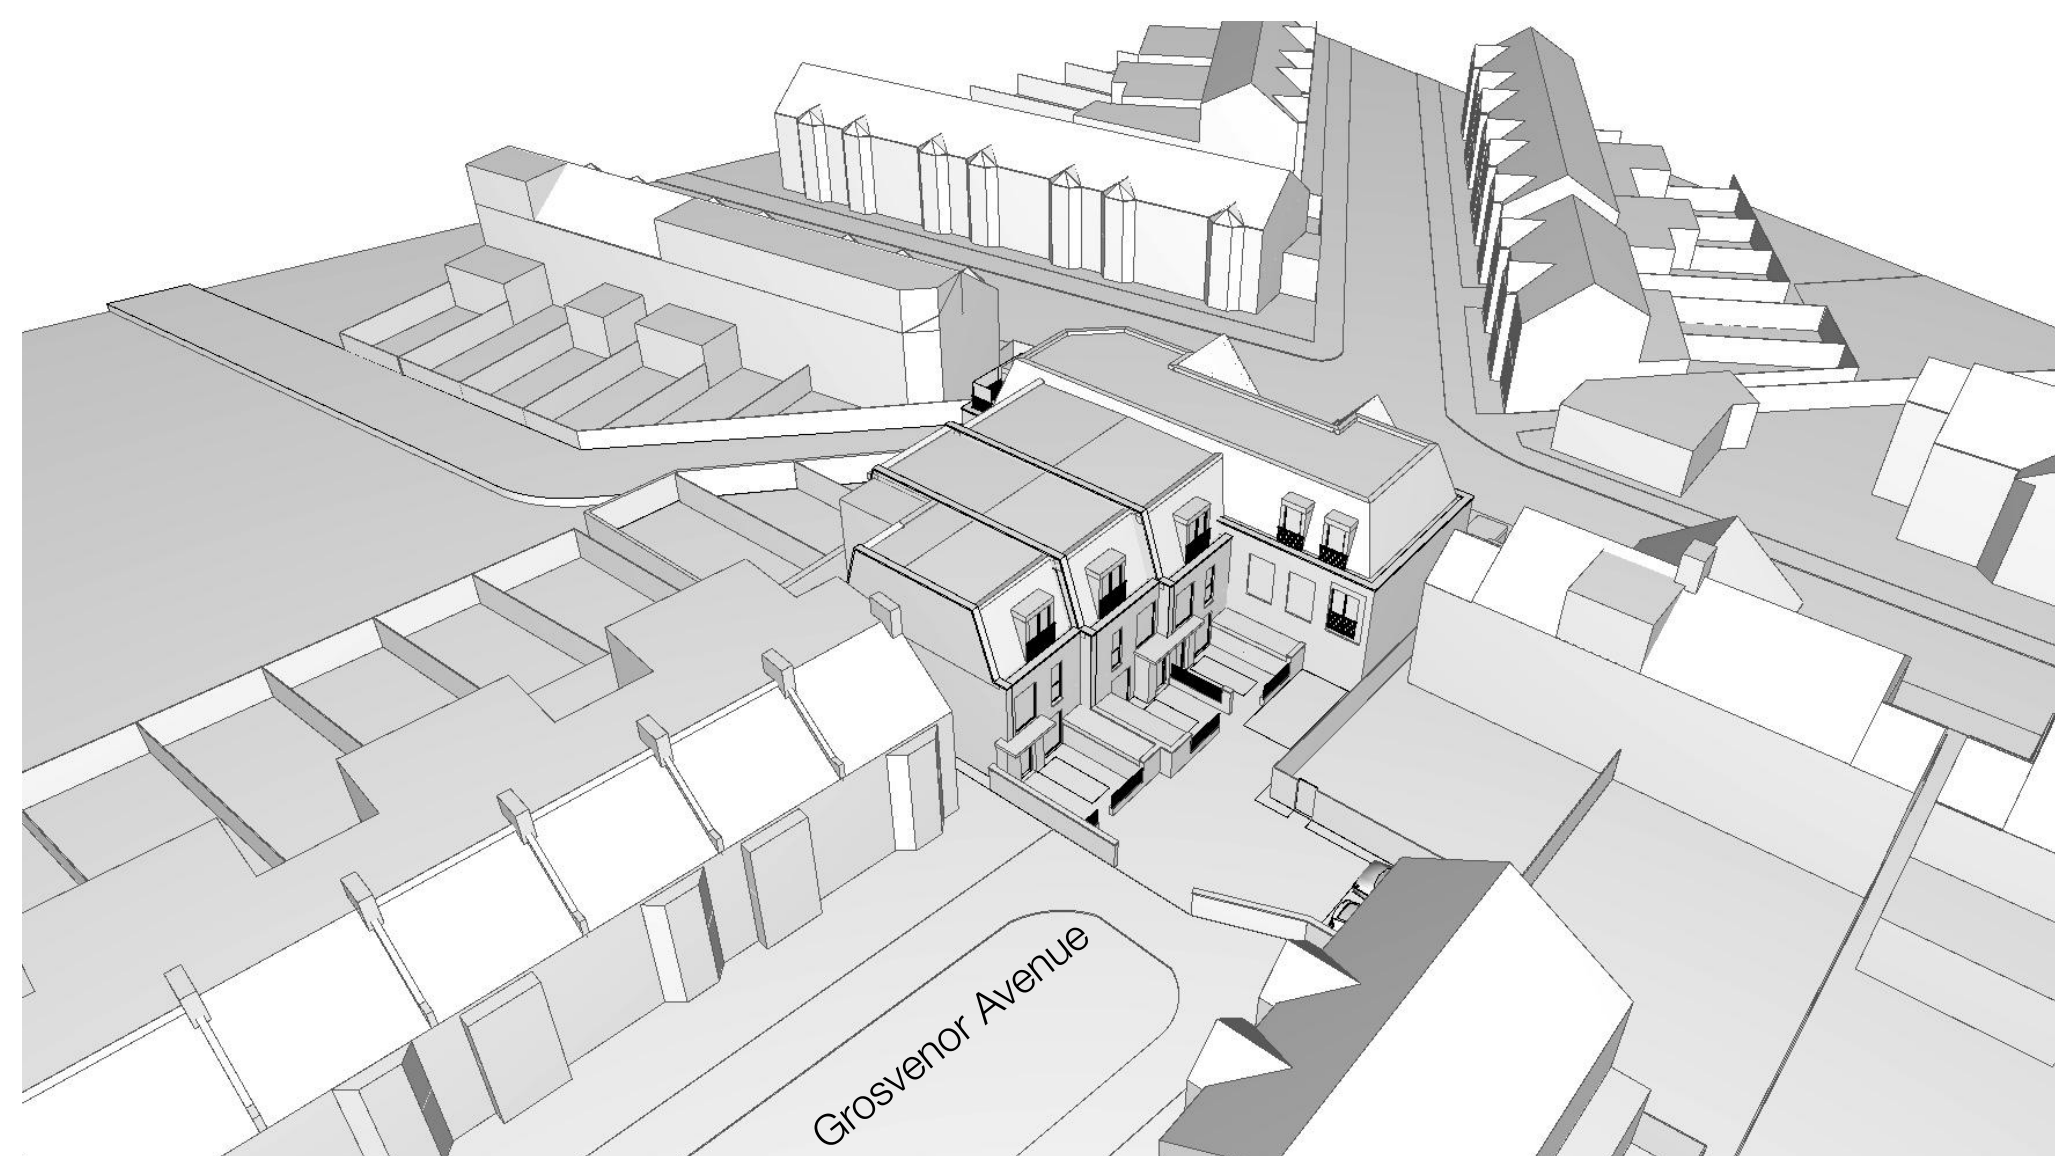

3 Generic Perspective



4 Generic Perspective



5 Generic Perspective



6 Generic Perspective

Rev.	Date	Detail
Status: Planning Issue		
<h1>HALO</h1> <p>ARCHITECTS</p>		
<small>Halo Architects Ltd, The Old Fire Station, Pyncroft Road, Chertsey, KT16 9HL, Tel: 01344 502453 Email: info@haloarchitects.co.uk www.haloarchitects.co.uk</small>		
Client: Hestia Homes Ltd		
Project Title: Grosvenor Garage Fitzgerald Avenue SW14 8SZ		
Drawing Title: 3D		
Scale: A1	Date: 03.2024	Drawn: EB
Job No: HA24-267	Drawing No: P012	Rev:
<small>The copyright in this document and design is confidential to and the property of Halo Architects Ltd</small>		