


Scale : 1:50 @ A3

Item A. 1no. Powder coated aluminium fascia board with applied vinyl lettering and secondary wording.  
Lit by trough light from above. (see CSI 202 F for details)

G/Cl - 3445mm D - 32mm

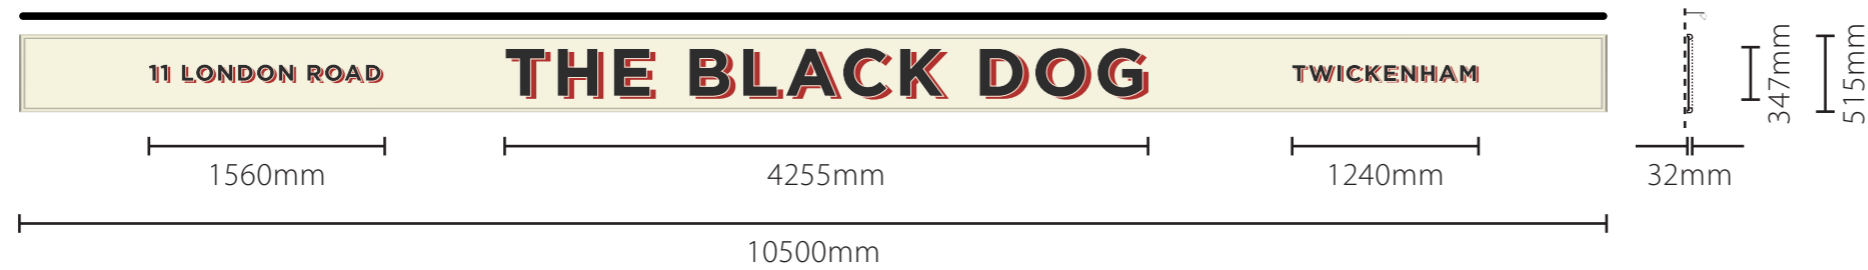

Scale : 1:20 @ A3

Item B. 1no. Signwritten mural to LHS of building.  
Lit by Floodlight (see CSI 202 E for details)


G/Cl - 4025mm



Scale : 1:10 @ A3

Item C. 1no. Formed aluminium projection sign with internally illuminated LED's and opal acrylic faces.  
Applied print to face. Returns to be powder coated F&B New White.


G/Cl - 4900mm D - 80mm

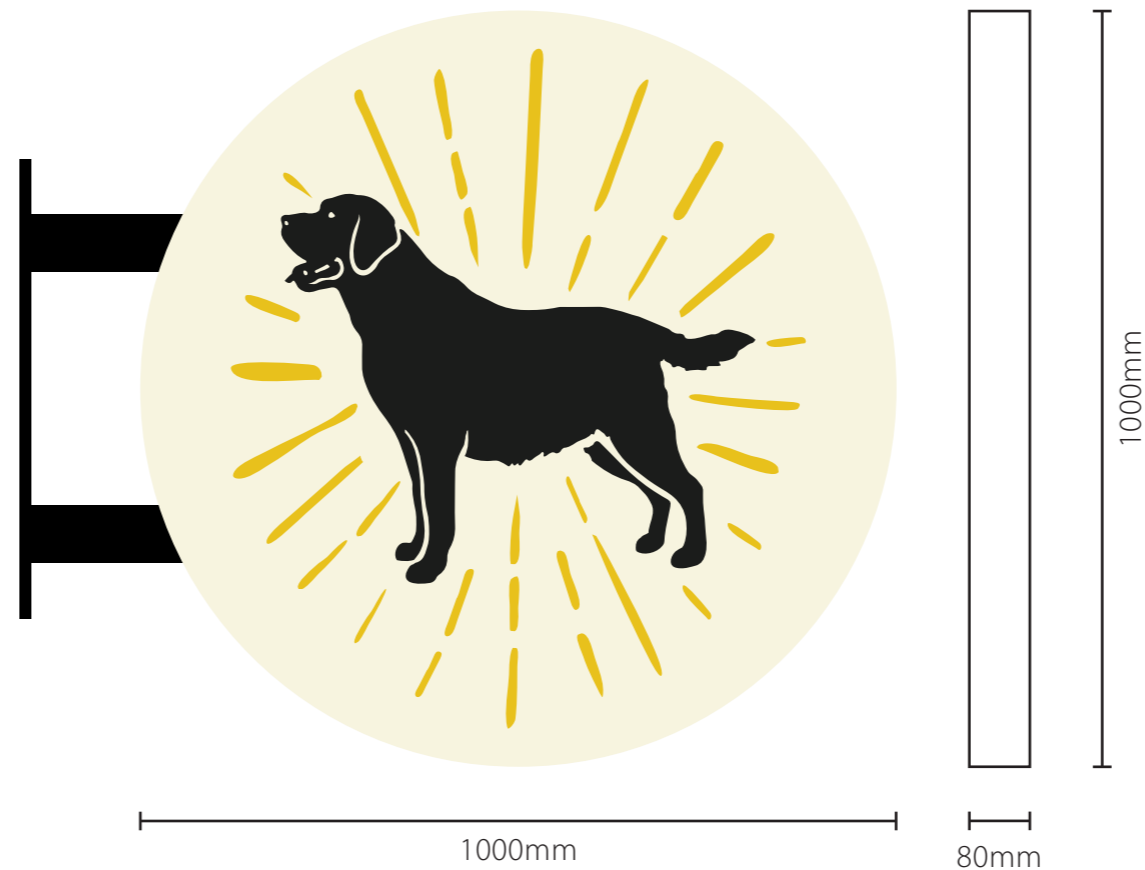

Scale : 1:10 @ A3

Item D. 7no. Floodlights. (see CSI 202 E for details)

G/Cl - 6750mm D - 245mm

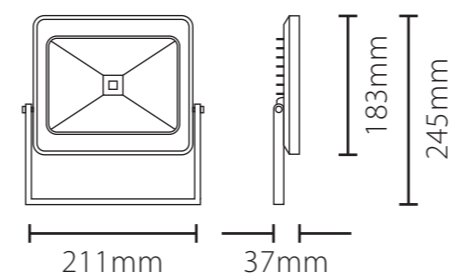

UNIT 14  
CREAMERY INDUSTRIAL ESTATE  
BARNACRE, PRESTON  
LANCASHIRE  
PR3 1GD  
01995 604122  
design@csisigns.co.uk

The designs, illustrations, and photography is the property of CSI Ltd. The contents are confidential, any form of reproduction, copying disclosure, modification or distribution without prior written consent is strictly prohibited.

Please note all colours shown are representative only and will not match sign products exactly. Please note paint codes and pantone codes where indicated.

Visuals shown are artists impressions only and must not be taken as an exact representation of the completed signage on site.


Project: The Black Dog,  
Twickenham

Drawn By: K.D

Drawing No: CSI 202 A

Date: 21/03/2024

Revision:

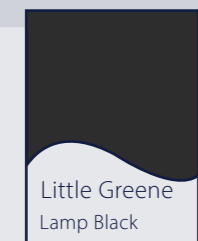


Render  
Windows  
Signage  
Vinyls



Signage  
Signwriting



Signwriting

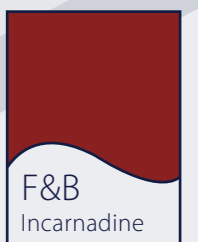

Doors  
Signwriting  
Vinyl shadow

