


Existing Walls
 Proposed/New Walls
 Existing items to be removed

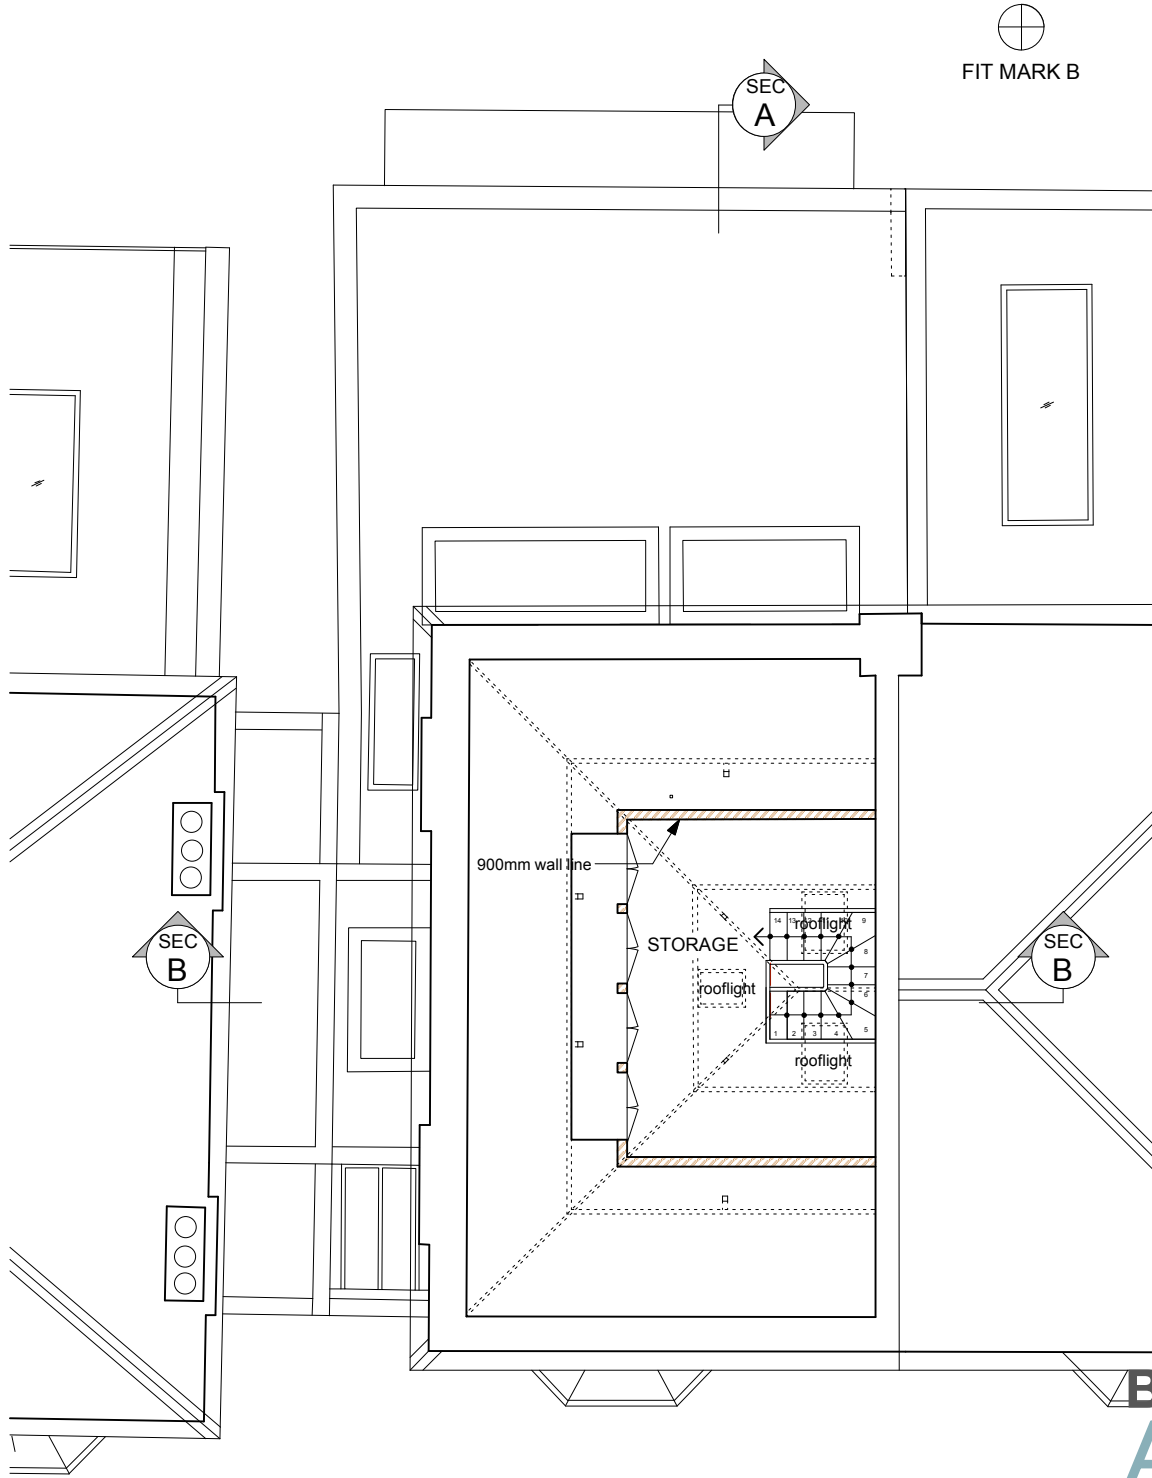

FIT MARK A

A
 SEC

BROD WIGHT
Architects

8a Baynes Mews --- London --- NW3 5BH

26 Mount Ararat Road
London TW10 6PG

www.brodwight.co.uk office@brodwight.co.uk

Tel 020 7722 0810 This drawing is copyright

Drawing Title:


Proposed Loft Floor
Planning Issue

Drawing Ref:

1140-AP05

Date
March 2024

Scale
1:100@A4

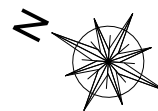

No.26 MOUNT ARARAT ROAD, TW10 6PG
PROPOSED LOFT PLAN