

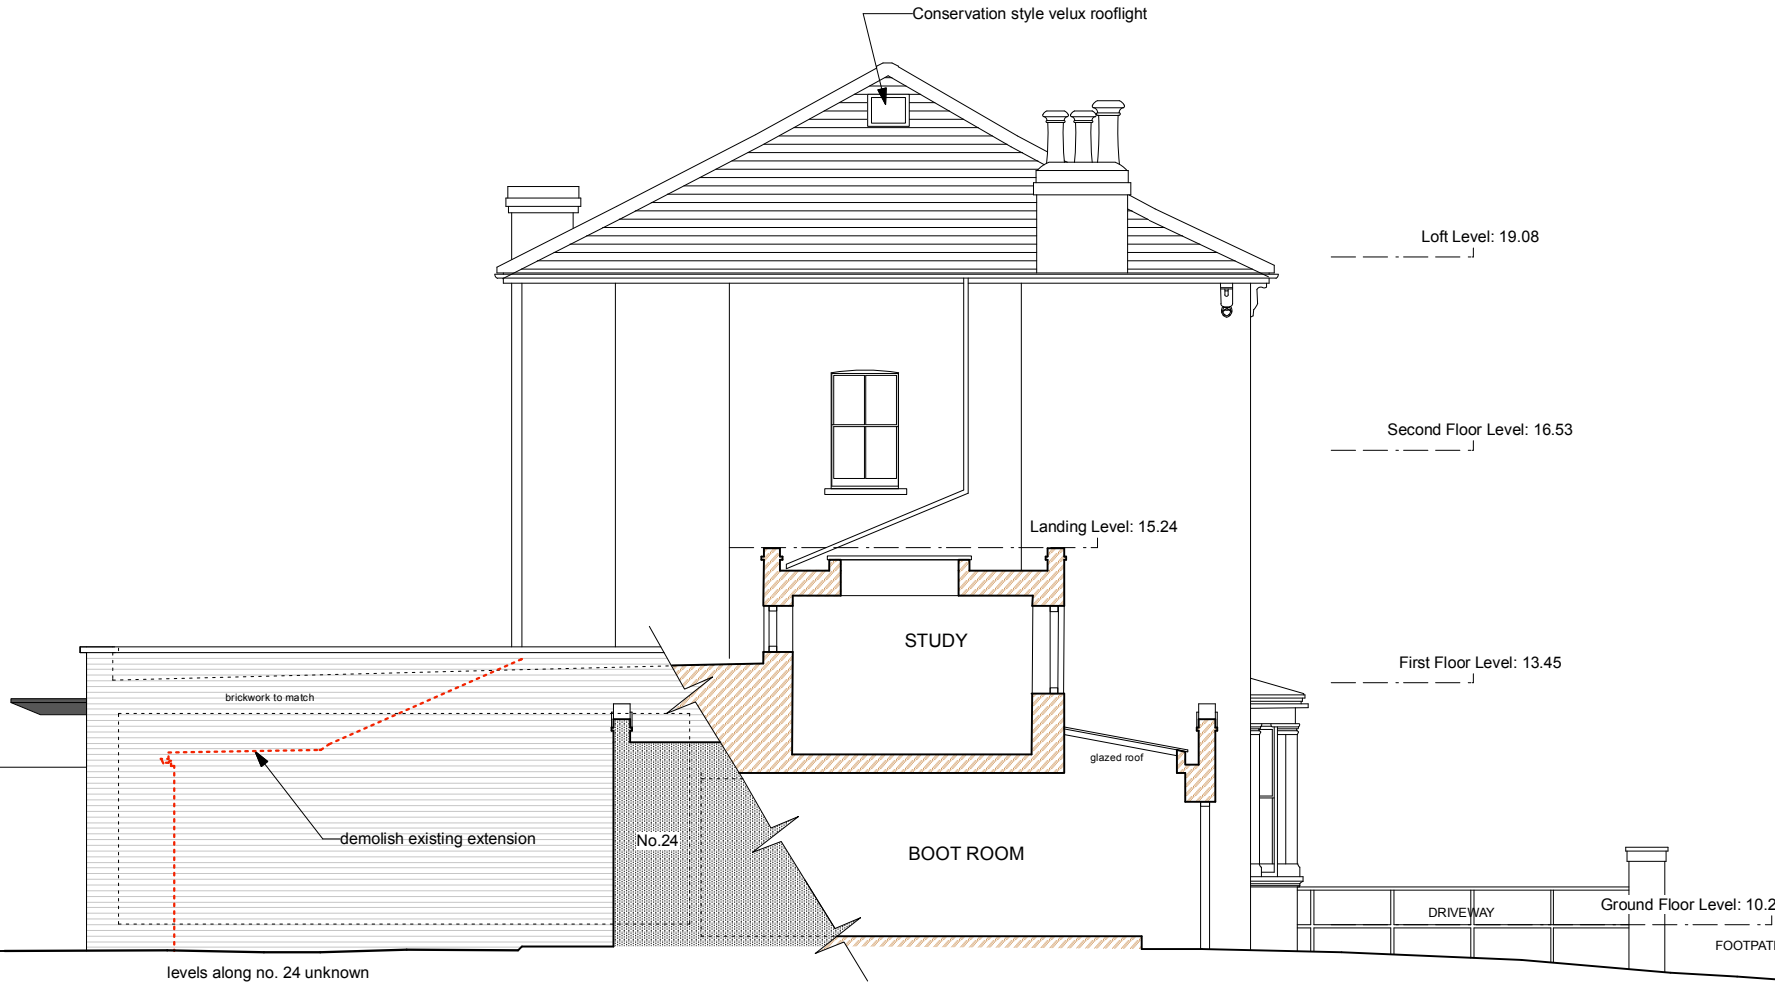
 Existing Walls
 Proposed/New Walls
 Existing items to be removed



BROD WIGHT
Architects

8a Baynes Mews --- London --- NW3 5BH

26 Mount Ararat Road
London TW10 6PG

www.brodwight.co.uk office@brodwight.co.uk

Tel 020 7722 0810 This drawing is copyright

Drawing Title:

Proposed Side Elevation

Planning Issue

Drawing Ref:

1140-AP09

Date
March 2024

Scale
1:100@A4

No.26 MOUNT ARARAT ROAD, TW10 6PG
PROPOSED SIDE ELEVATION (N-W)

Datum Line 5.00m



FIT MARK A