


Existing Walls

Proposed/New Walls

Existing items to be removed

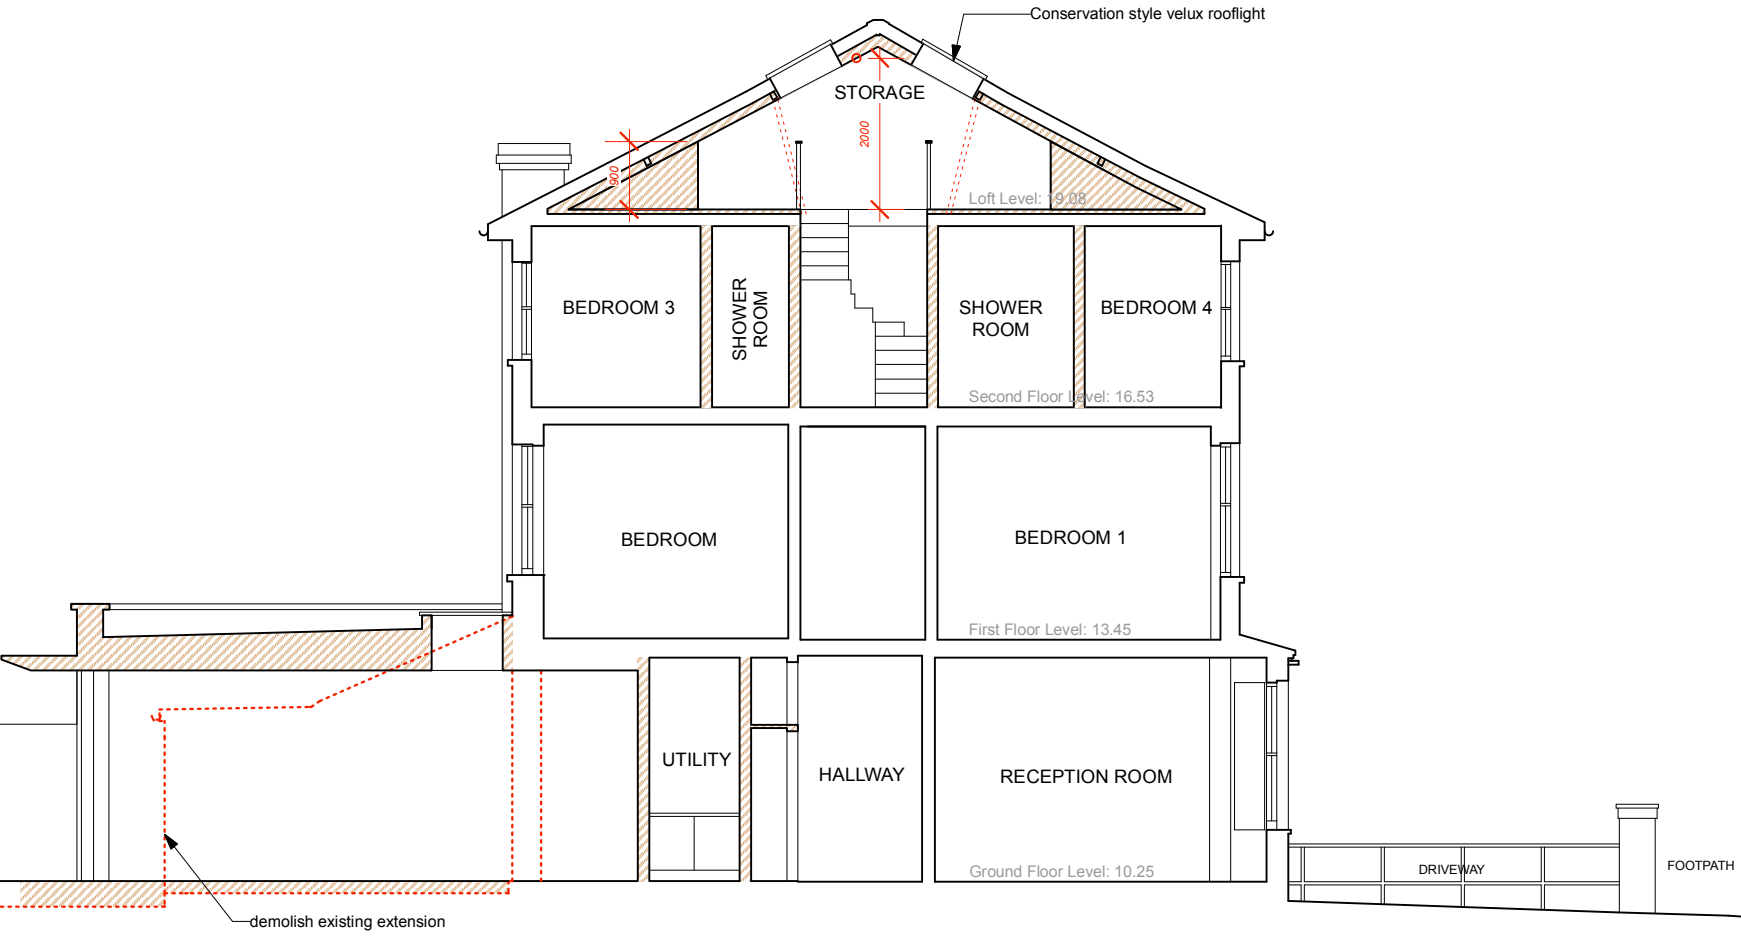

FIT MARK A

BROD WIGHT
Architects
8a Baynes Mews --- London --- NW3 5BH

26 Mount Ararat Road
London TW10 6PG

www.brodwight.co.uk office@brodwight.co.uk
Tel 020 7722 0810 This drawing is copyright

Drawing Title:
Proposed Section A - A
Planning Issue

Drawing Ref:
1140-AP10

Date
March 2024

Scale
1:100@A4

No.26 MOUNT ARARAT ROAD, TW10 6PG
PROPOSED SECTION A - A

Datum Line 5.00m

5.00