


GENERAL NOTE:


- ALL EXTERNAL SPOT LEVELS ARE SHOWN AS PER TOPOGRAPHIC SURVEY.
- ALL INTERNAL AND ROOF LEVELS TO FOLLOW DATUM 0.00mm AT GROUND FLOOR.

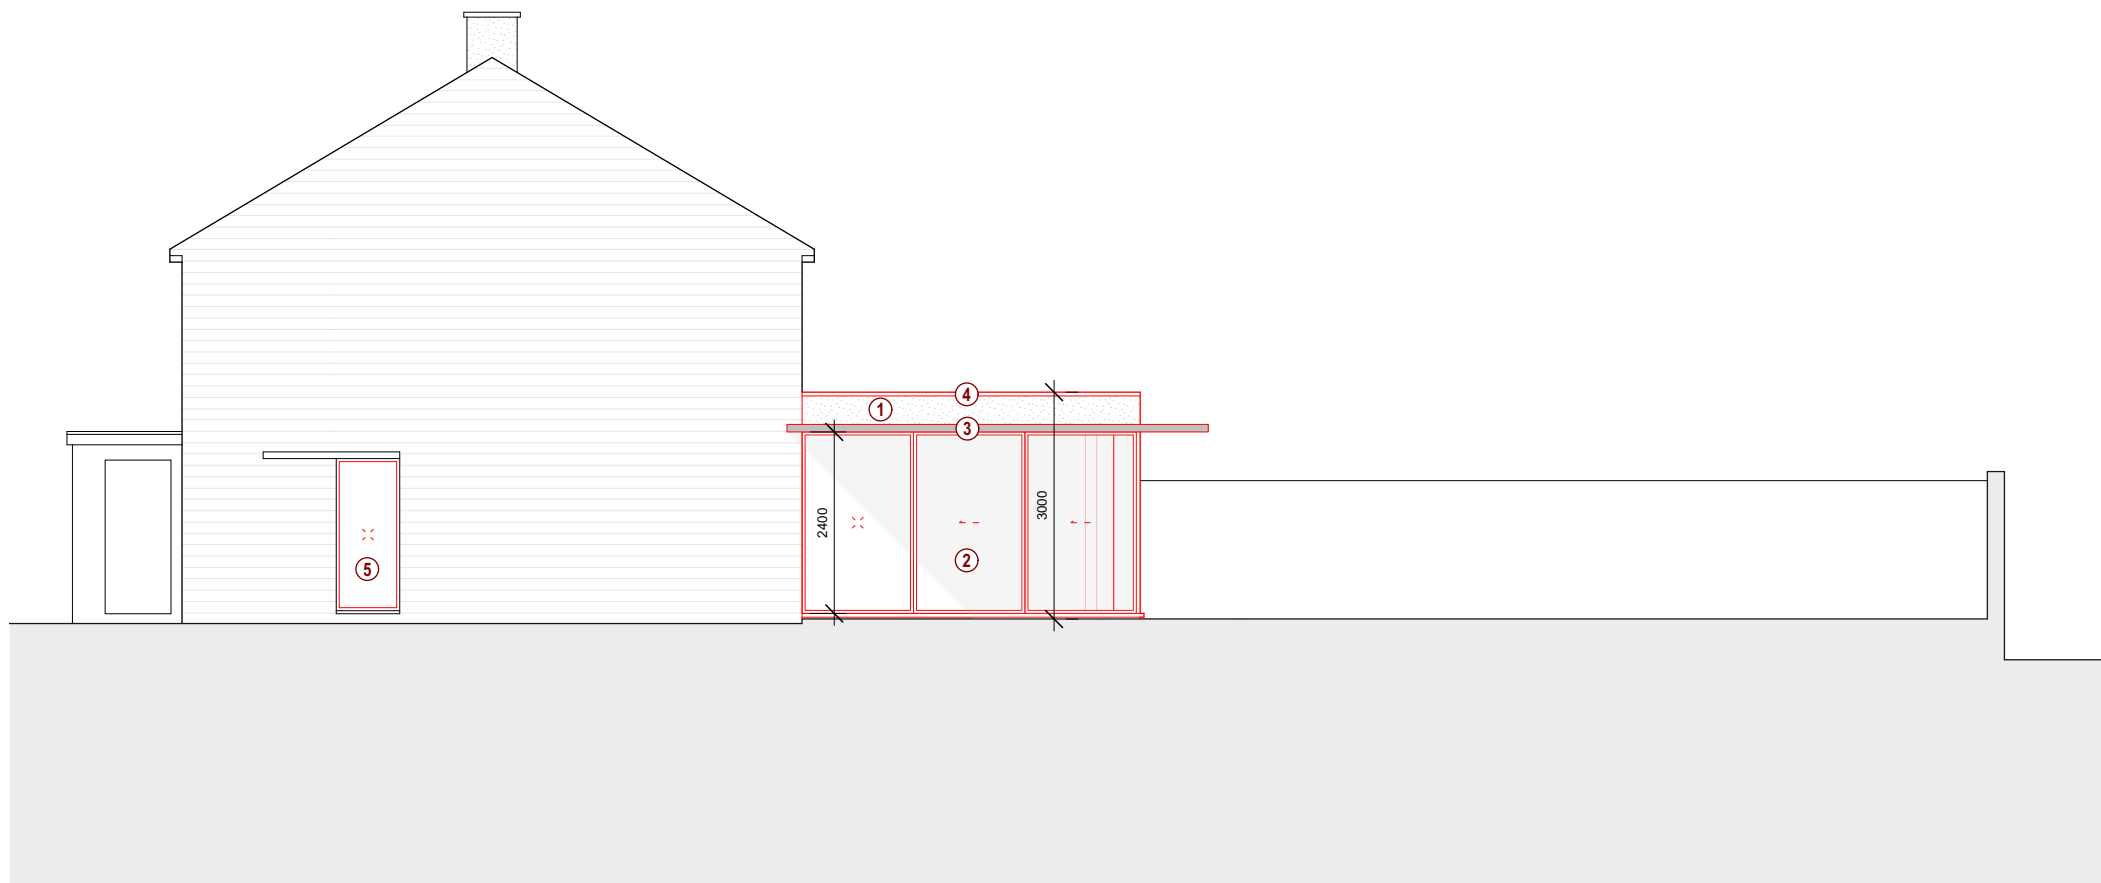


PLANNING

MATERIAL LEGEND:

1. White through colour silicone render
2. Aluminium PPC framed double glazed cornerless sliding doors
3. Zinc standing seam canopy
4. Aluminium PPC coping to parapet
5. Aluminium PPC framed double glazed fixed window

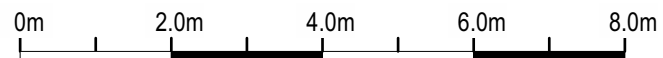

Rev:	Date:	Description:	Project:						
*	27.03.2024	Issued to Client	395 St Margarets Road Twickenham Isleworth TW7 7BZ						
			Dwg no: 2403 / PL.04						
			Drawing: Proposed Side Elevation						
<p>NOTES: Do not scale from this drawing. All dimensions in millimeters. All dimensions to be checked on site. All omissions and discrepancies to be reported to the architect immediately. This drawing is © 3s Architects Interiors Commercial. Use of these drawings must be authorised by 3s</p>			Date:	March 2024	C	D	Rev:	*	T +44 (0)20 8332 99 -66 W www.3s-ad.com E info@3s-ad.com
			Scale:	1:100@A3	PS	SH			63F Sandycombe Road, Richmond-upon-Thames, TW9 2EP