


**GENERAL NOTE:**  
 - ALL EXTERNAL SPOT LEVELS ARE SHOWN AS PER TOPOGRAPHIC SURVEY.  
 - ALL INTERNAL AND ROOF LEVELS TO FOLLOW DATUM 0.00mm AT GROUND FLOOR.

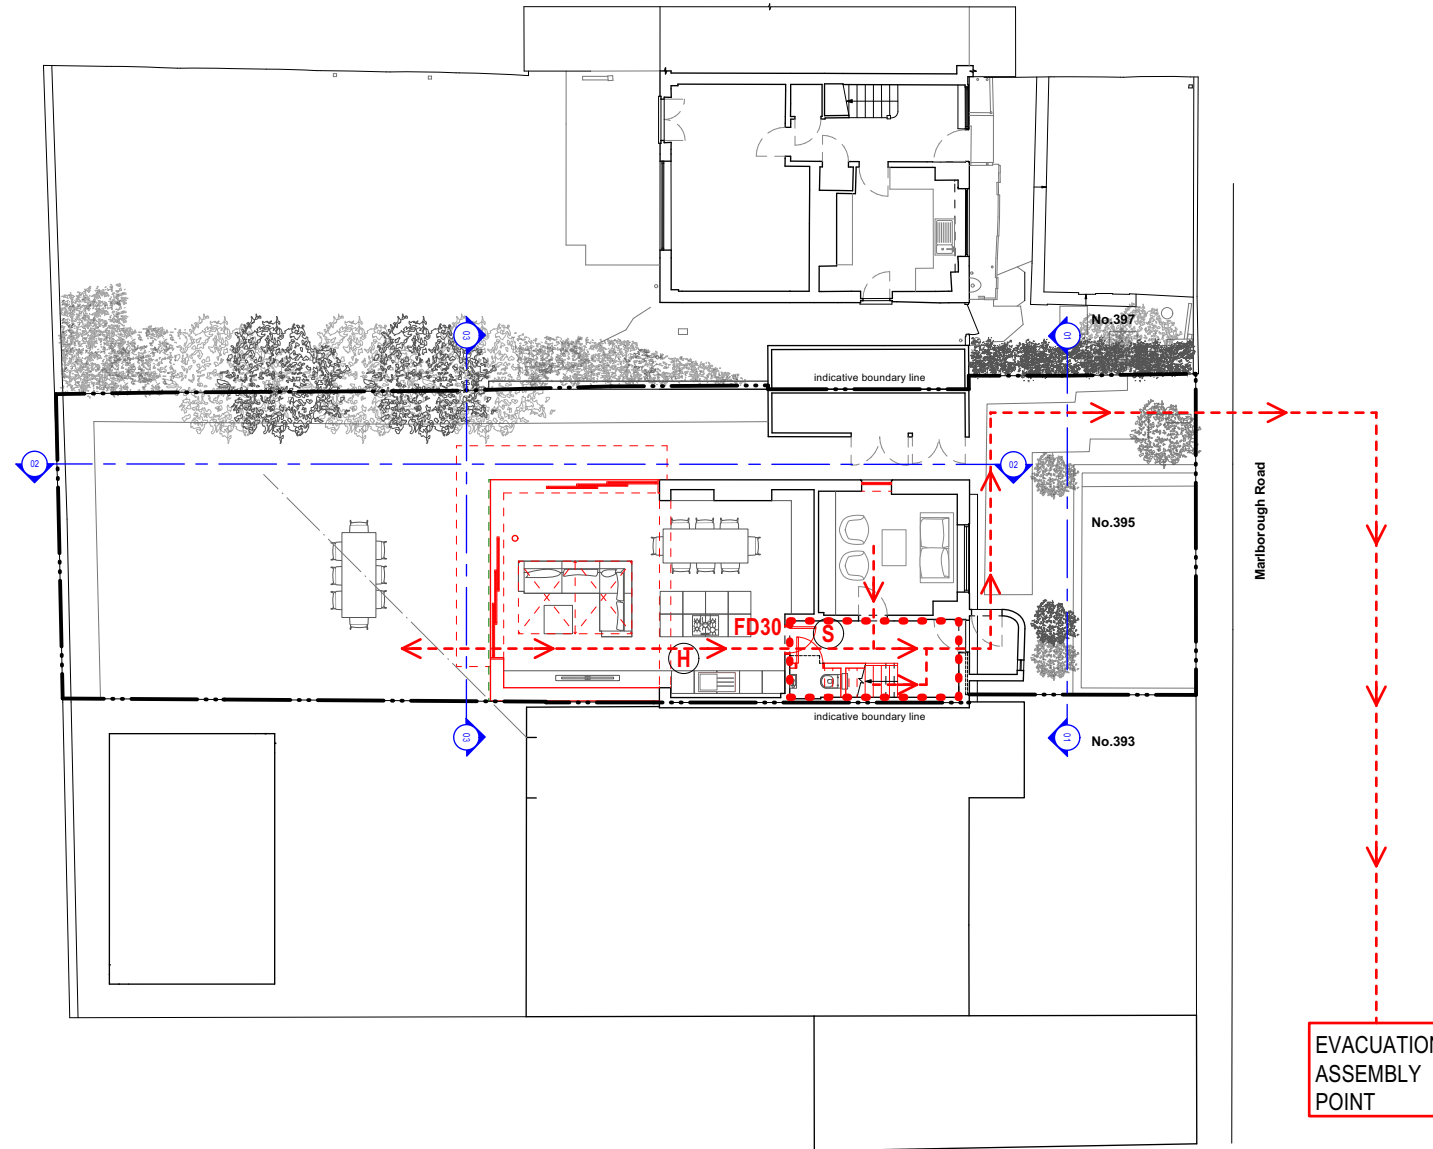

**GENERAL NOTE:**

EVACUATION ASSEMBLY POINTS TO BE A MINIMUM DISTANCE OF 15M FROM THE PROPERTY

**Key:**

**FD30** 30 MINUTE FIRE RESISTING DOOR


**S** SMOKE DETECTOR

**H** HEAT DETECTOR

**C** CARBON MONOXIDE DETECTOR

**← - - - -** ESCAPE ROUTE (DIRECTION OF ESCAPE)

**•••••** MINIMUM 30 MINUTE FIRE RATED WALLS

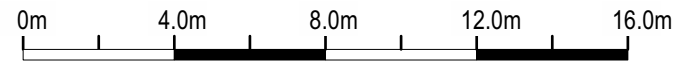

Rev: *	Date: 27.03.2024	Description: Issued to Client	Project: 395 St Margarets Road Twickenham Isleworth TW7 7BZ										
			Dwg no: 2403 / PL.06										
			Drawing: Proposed Fire Strategy										
NOTES: Do not scale from this drawing. All dimensions in millimeters. All dimensions to be checked on site. All omissions and discrepancies to be reported to the architect immediately. This drawing is © 3s Architects Interiors Commercial. Use of these drawings must be authorised by 3s			Date: March 2024 Scale: 1:200@A3	<table border="1"> <tr> <td>C</td> <td>D</td> <td>Rev:</td> <td>*</td> </tr> <tr> <td>PS</td> <td>SH</td> <td></td> <td></td> </tr> </table>	C	D	Rev:	*	PS	SH			T +44 (0)20 8332 99 -66 W www.3s-ad.com E info@3s-ad.com 63F Sandycombe Road, Richmond-upon-Thames, TW9 2EP
C	D	Rev:	*										
PS	SH												

**PLANNING**