


MR AND MRS BROCK  
66 HOLLY BUSH LANE  
HAMPTON  
MIDDX  
TW12 2QX

PROPOSED  
GARDEN ROOM  
GYM

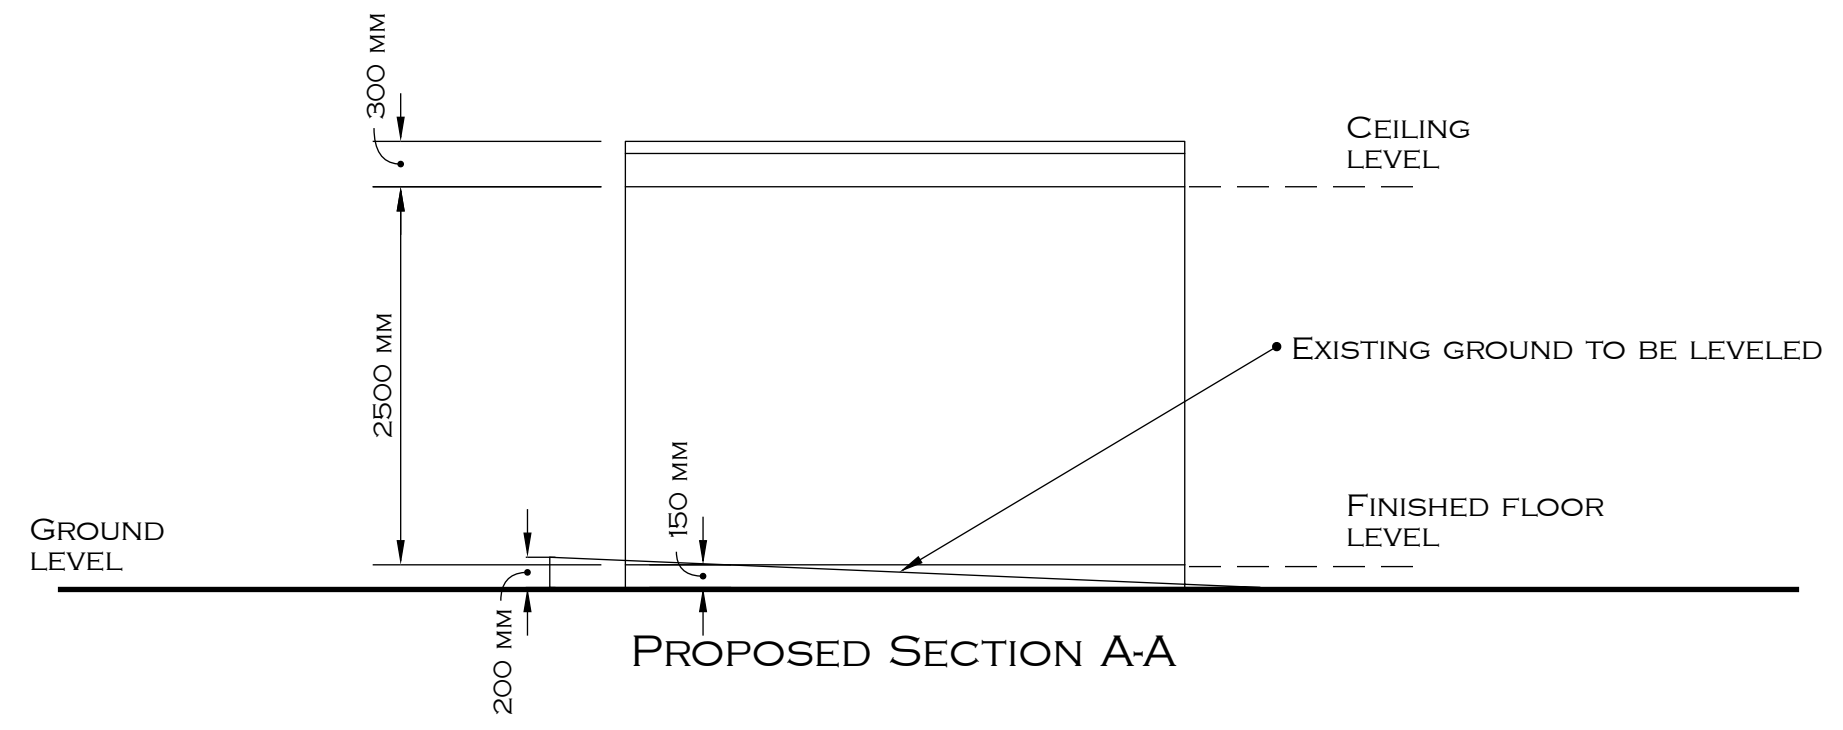

THE BRIDGE WORKSPACE  
7B PARKSHOT  
RICHMOND  
SURREY  
TW9 2RD

DM 304  
SHEET 4 OF 4

SCALE 1:50 [A3]  
DATE: 12.03.24

