




PLEASE NOTE - A3 PLANS TO BE PRINTED "AS IN DOCUMENT" NOT ENLARGED OR SHRUNK TO FIT PAGE

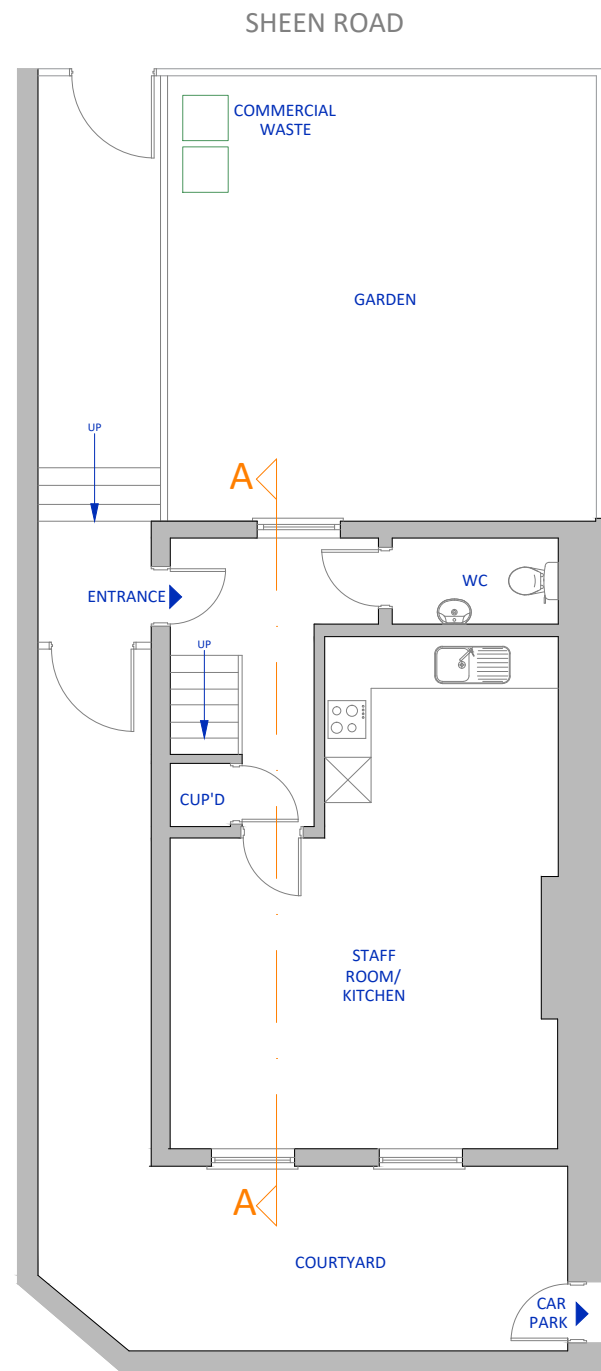


GROUND FLOOR - EXISTING

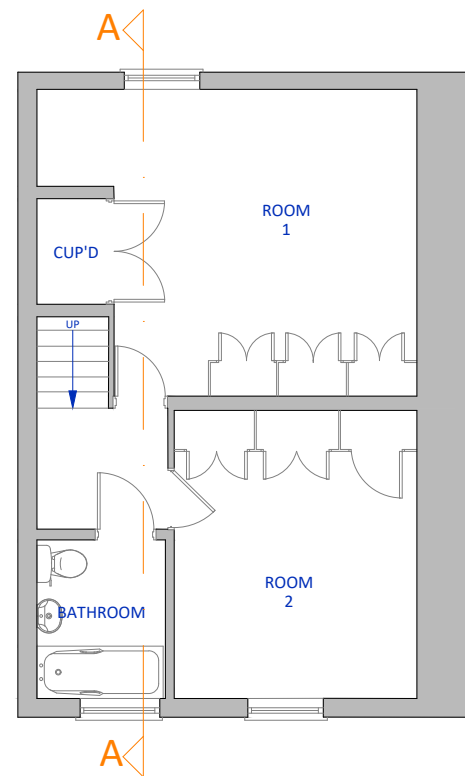


FIRST FLOOR - EXISTING

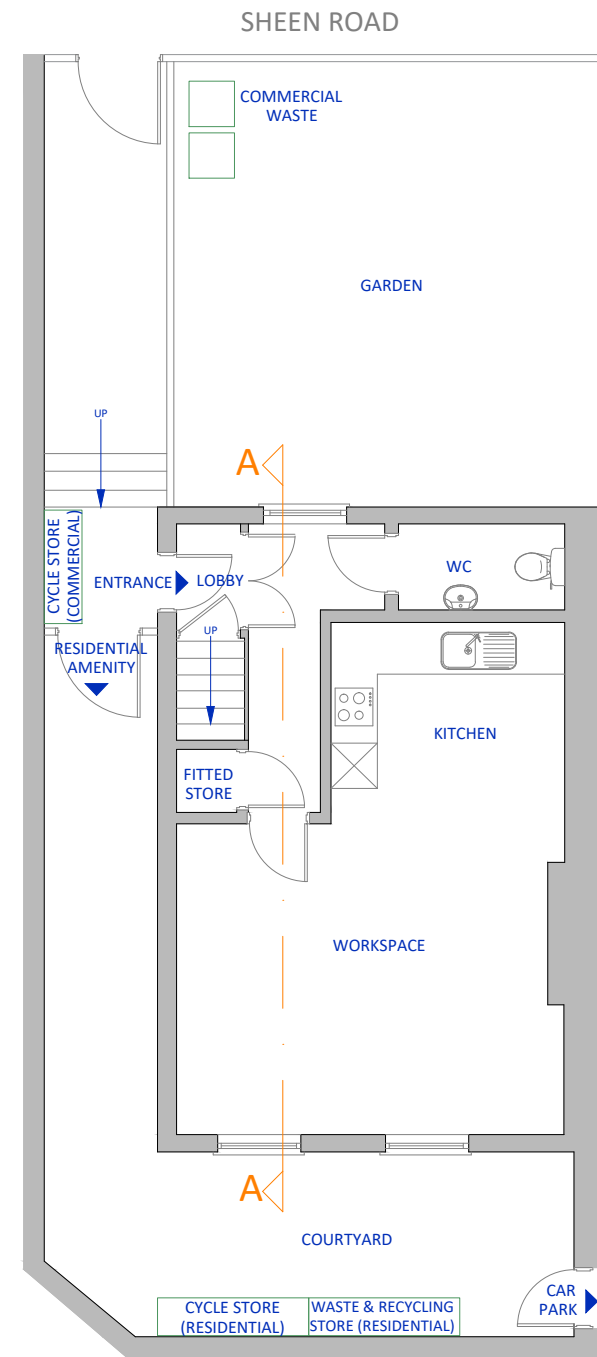

GROUND FLOOR - PROPOSED

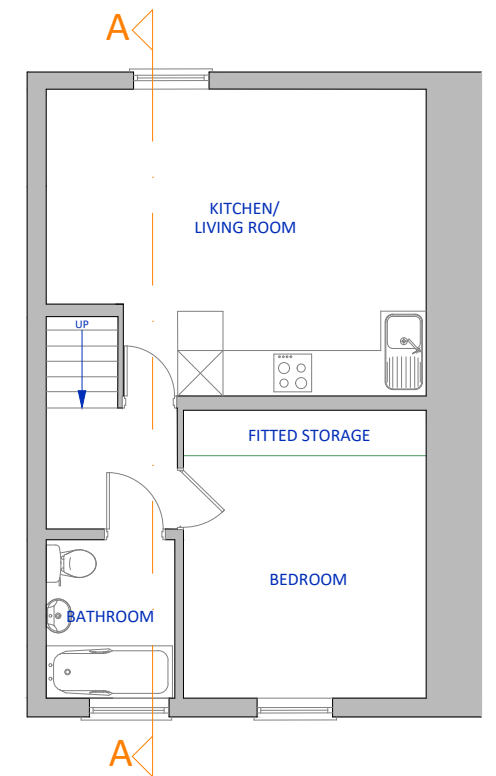

FIRST FLOOR - PROPOSED

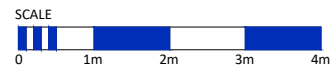

PLAN LONDON LTD © COPYRIGHT PROTECTED 2024.

PLEASE NOTE - DRAWINGS BASED ON INFORMATION PROVIDED

client SQUARE LAW LTD	address 91 SHEEN ROAD RICHMOND LONDON TW9 1YJ	location GROUND AND FIRST FLOOR EXISTING AND PROPOSED PLANS	date 07.03.2024	scale 1:100	sheet A3
			dwg no. PL15415-02	revision	drawn VH

Plan London
 Plan London Ltd | 15 Davids Road | London | SE23 3EP
 T 020 8699 1129 E surveys@plan-london.co.uk W plan-london.co.uk