



Second Floor Level  
11420

First Floor Level  
8450

Ground Floor Level  
5420

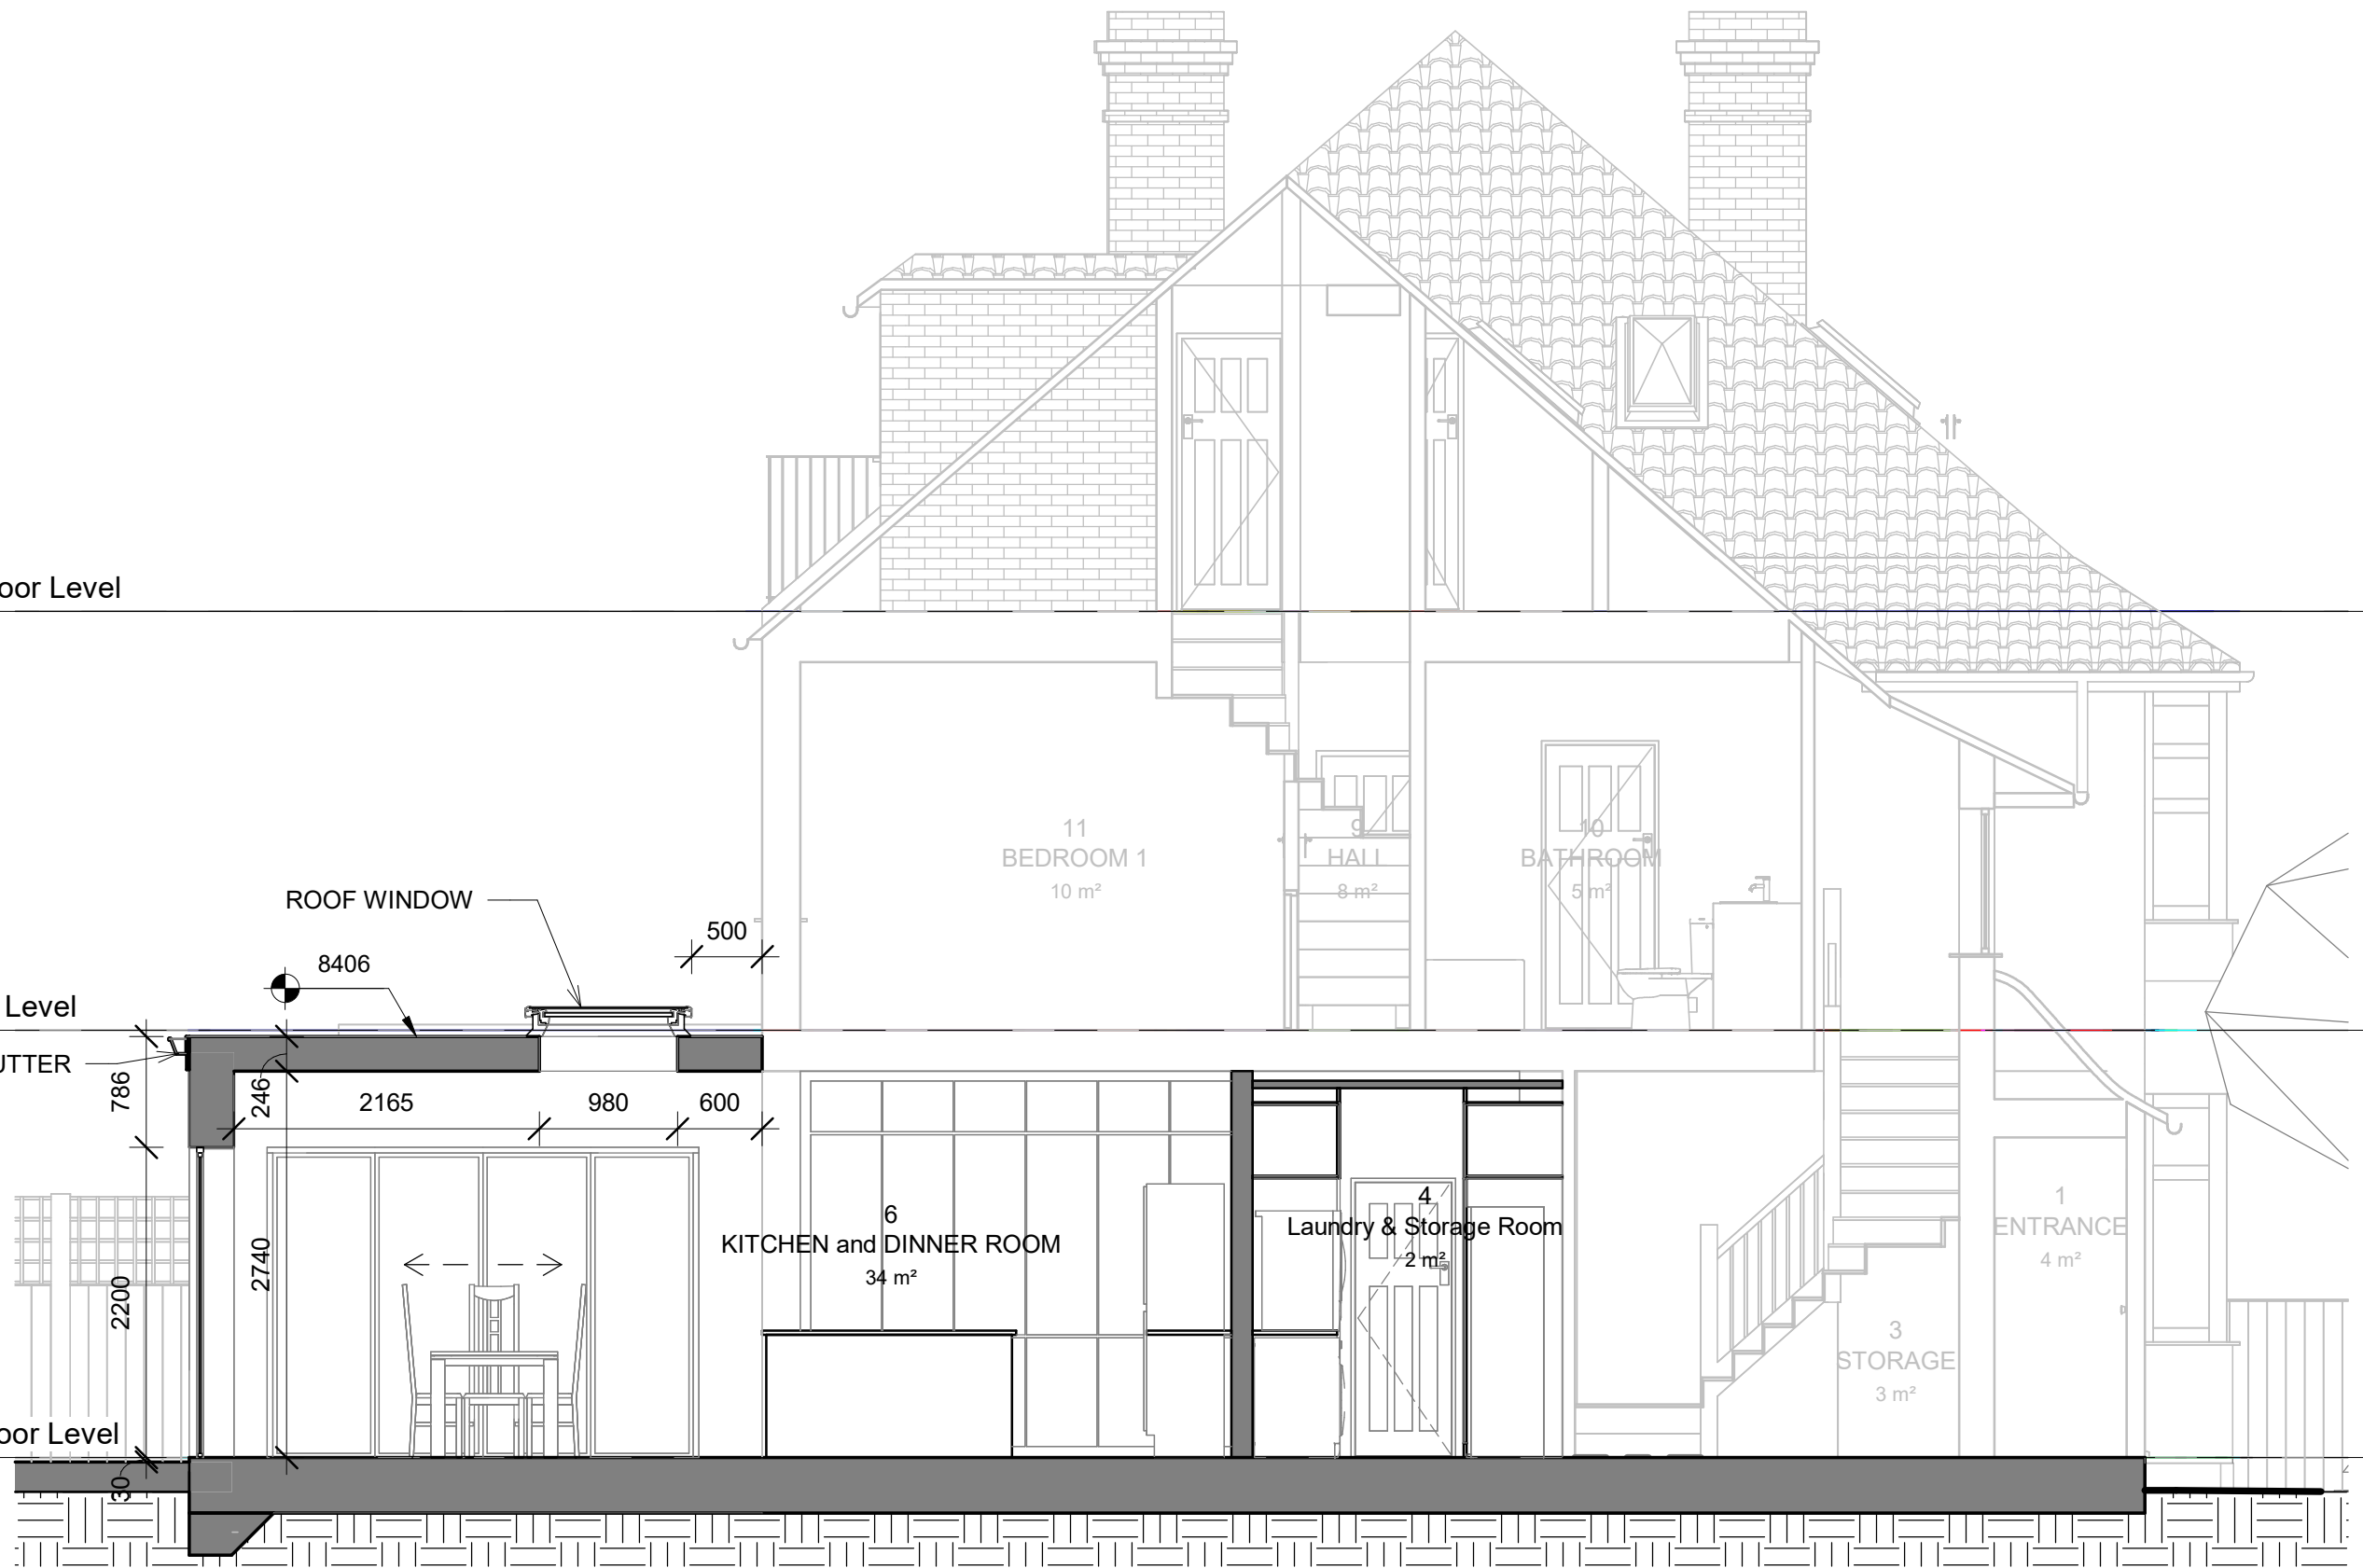

**1** **PROPOSED SECTION A**  
**321** **1 : 50**

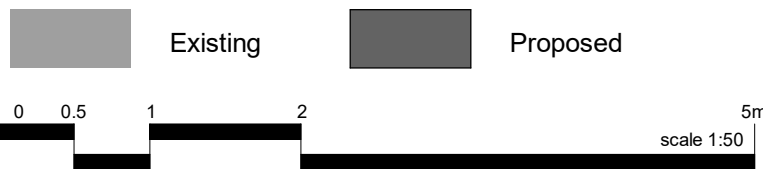

No.	Description	Date
P0	Issued for Planning Application	15/07/2021
P1	Issued for Approval	13/11/2021
P2	Issued for Approval	19/11/2021
P3	Plan Updates Applied	31/03/2024

AMENDMENTS :

CLIENT : Mr and Mrs FORRESTER	128 PROJECT NO.	321 SHEET NO.	PROPOSED SECTION A SHEET NAME.		P3 REVISION NO.	Preliminary Design STATUS CODE.
PROJECT TITLE : SUFFOLK ROAD PROJECT	As indicated SCALE / SHEET / A3.	HY DRAWN.	ME CHECKED.	31/03/2024 DATE.	128-E&E-ZZ-ZZ-DR-A-321-P3 DRAWING / DOCUMENT NAME.	

**E&E Architects International Limited**  
E&E Education

Building 3, 566  
Chiswick High Road,  
London W4 5YA  
Tel. 020 3714 2704