


# Location Map-23 Suffolk Rd, SW13 9NA

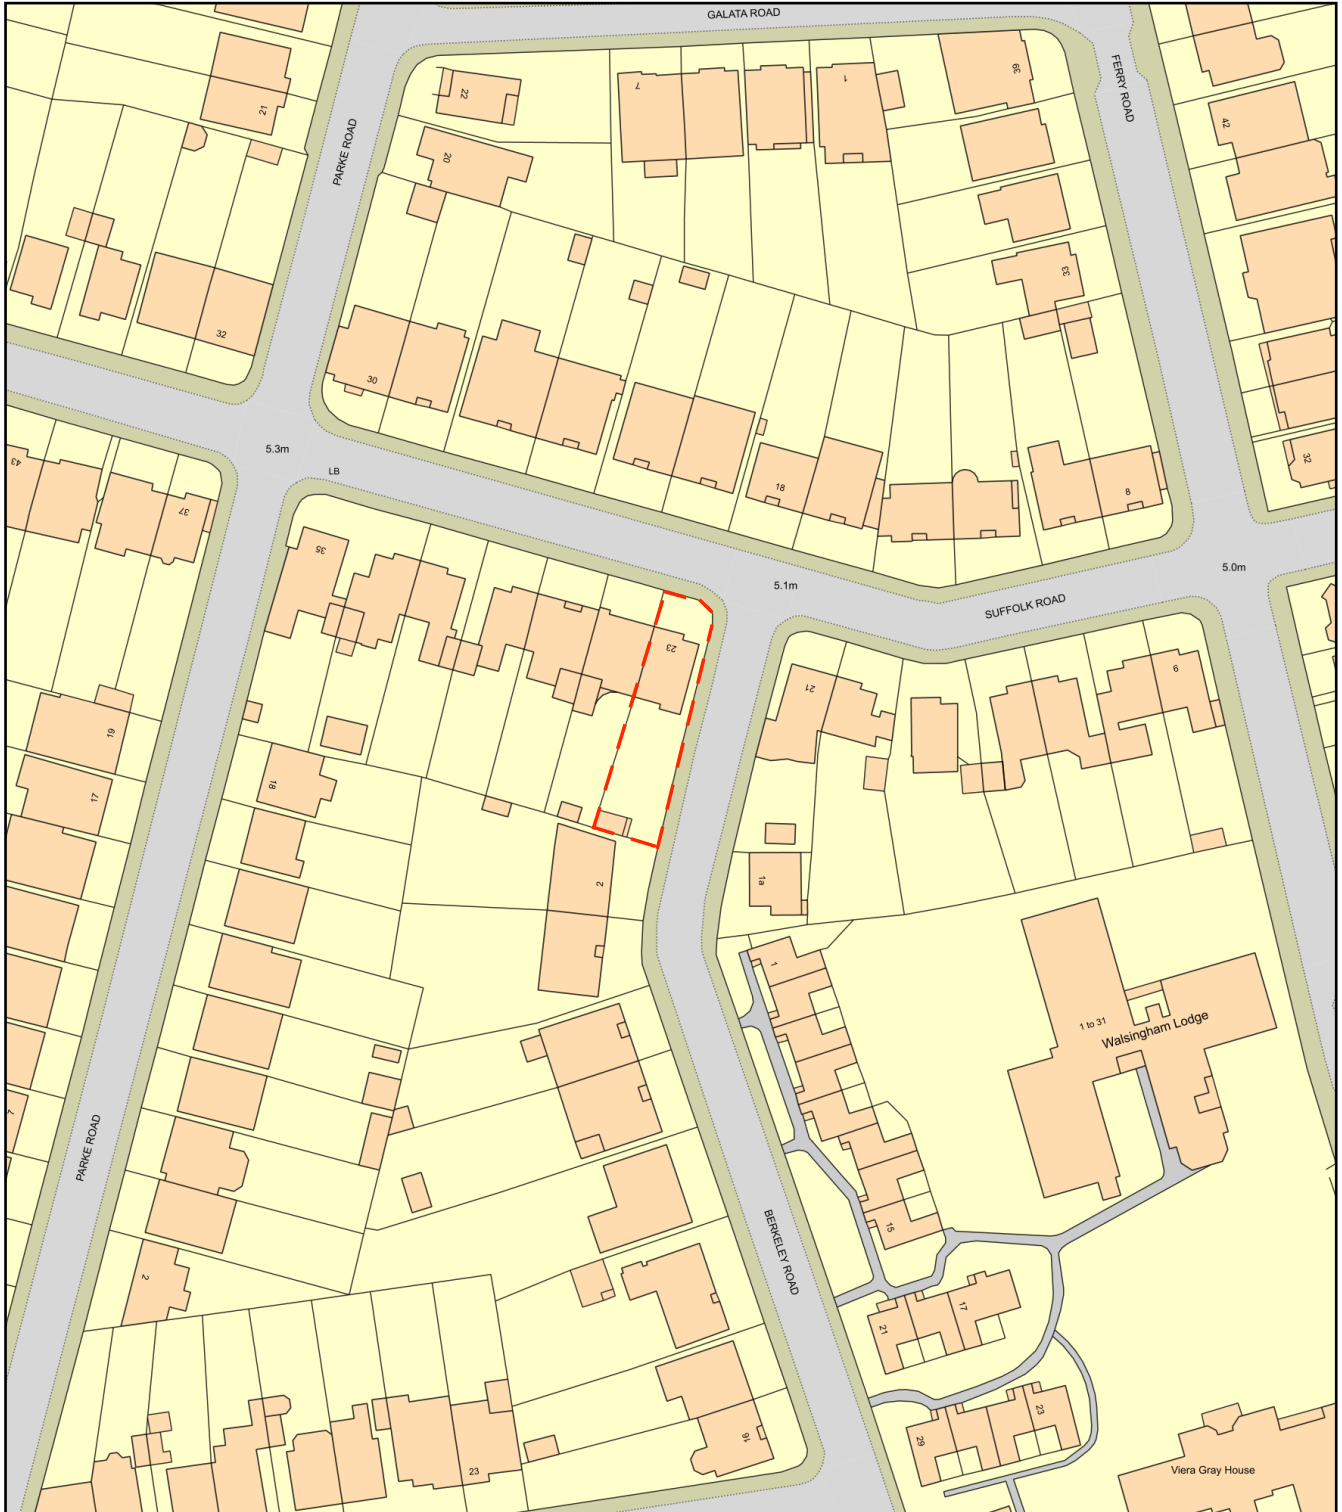

Plan Produced for: Mr and Mrs Forrester

Date Produced: 16 Jul 2021

Plan Reference Number: TQRQM21197092615542

Scale: 1:1250 @ A4