

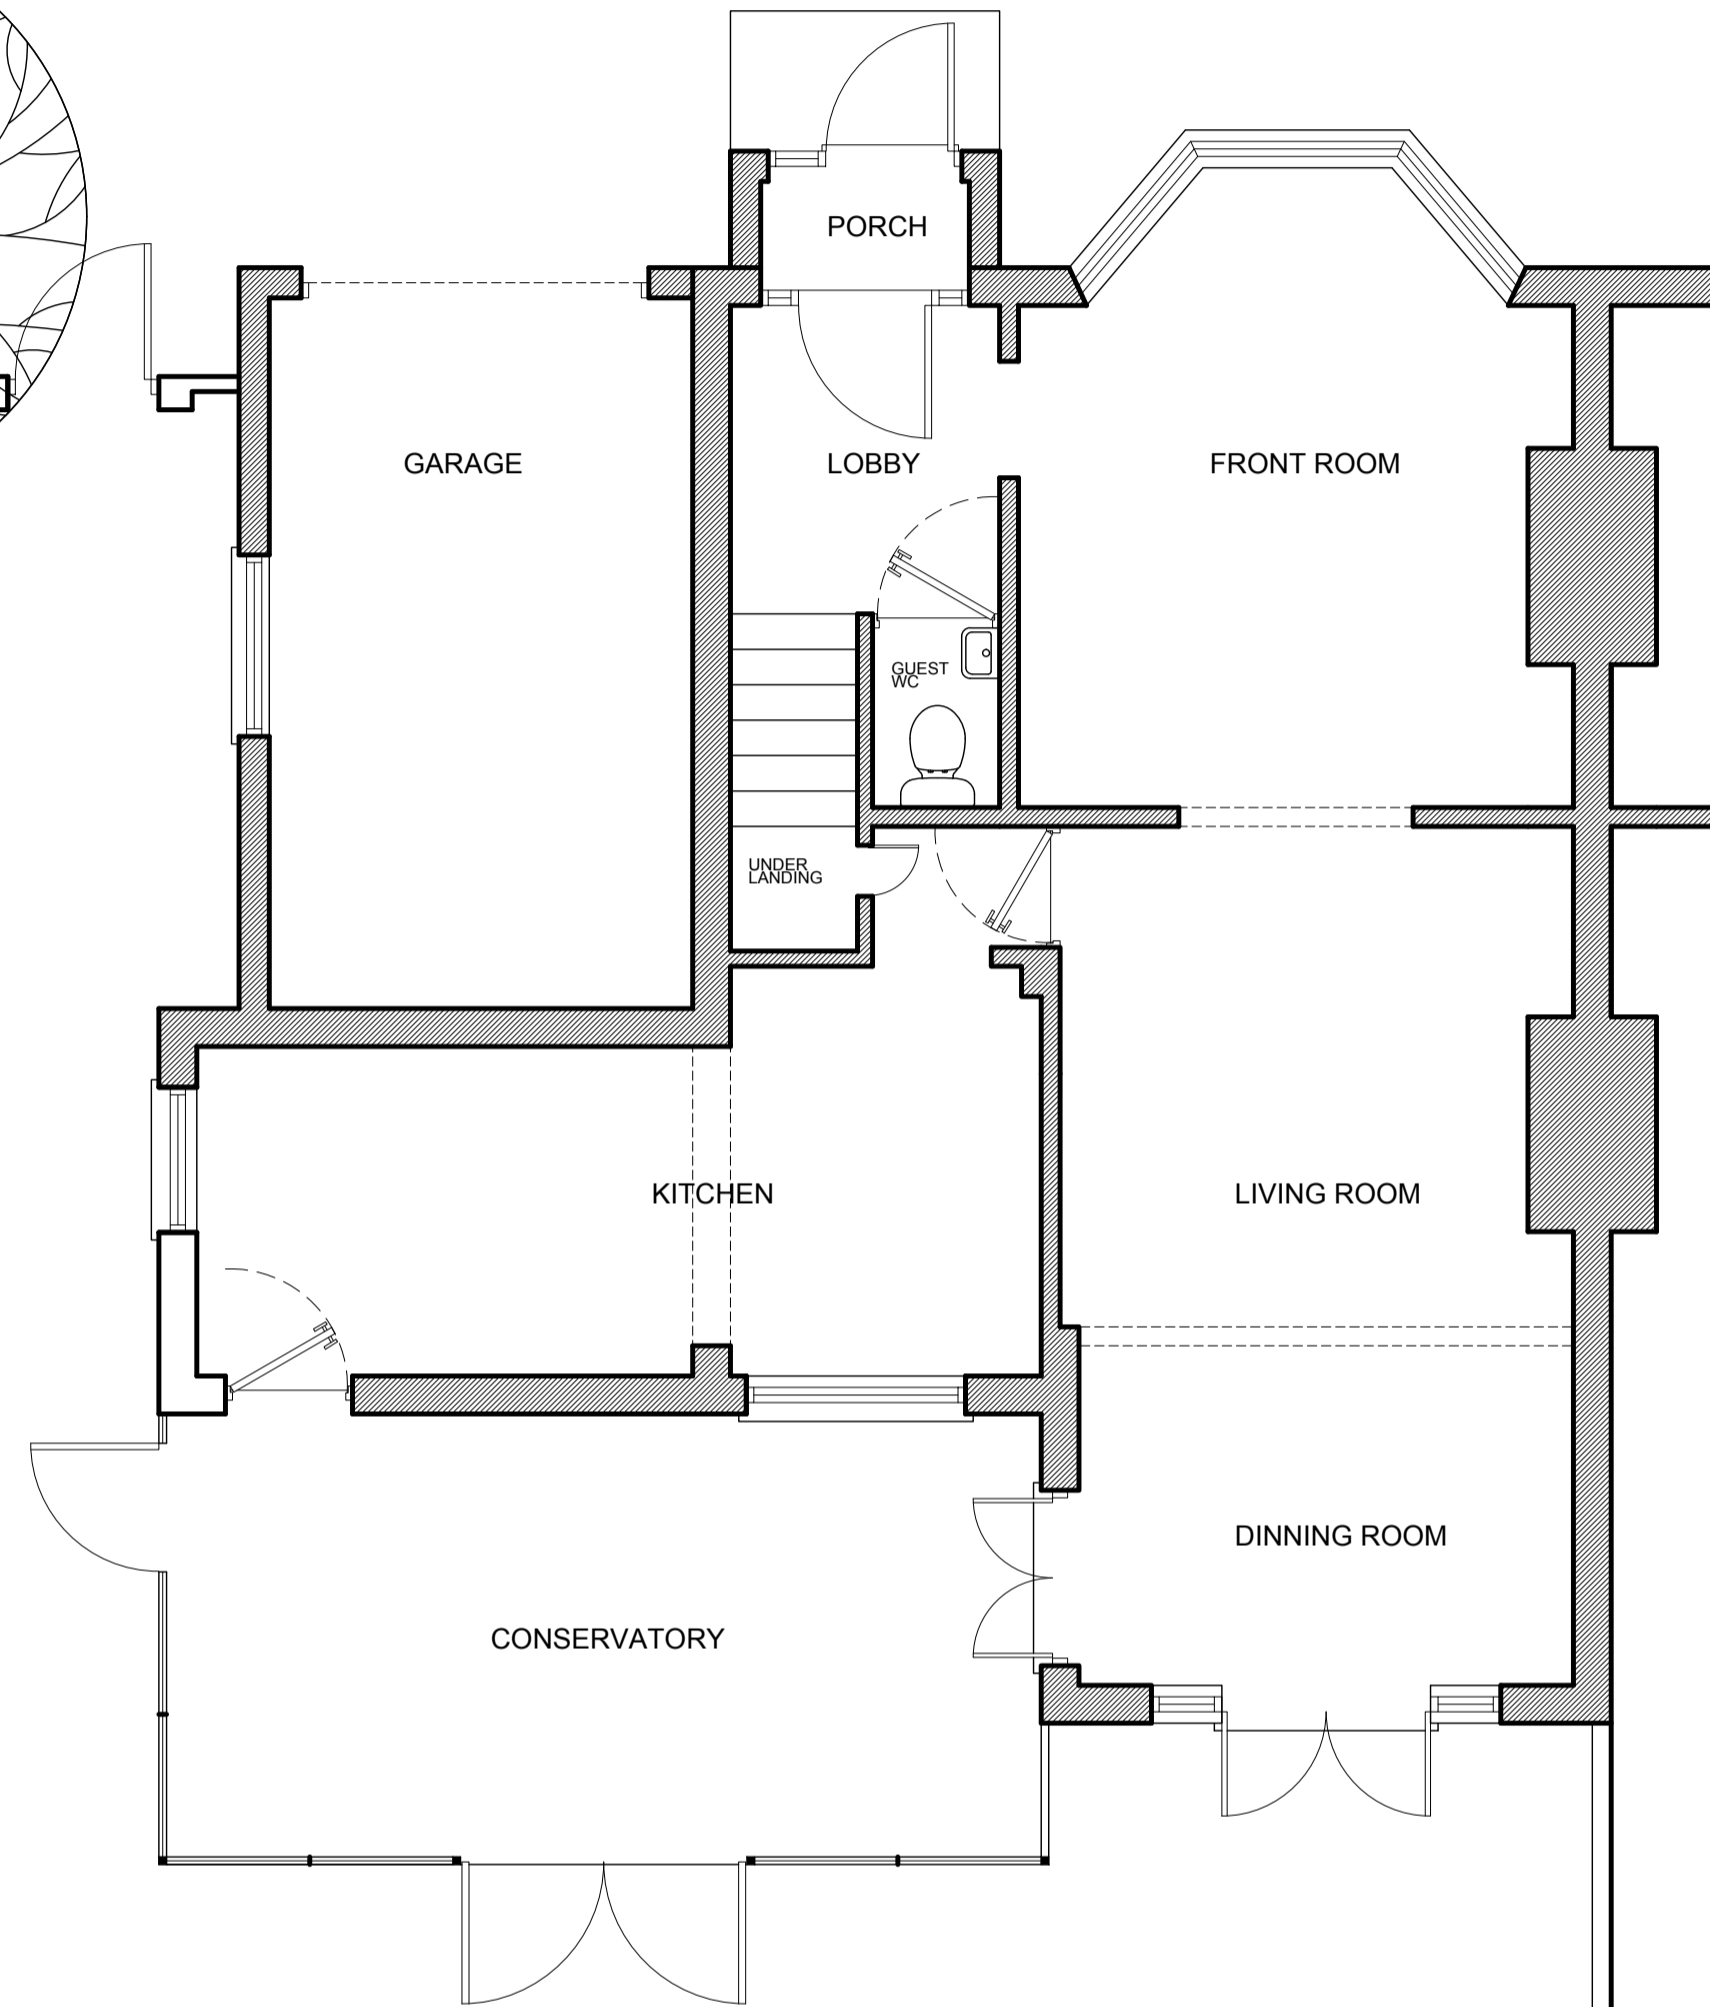
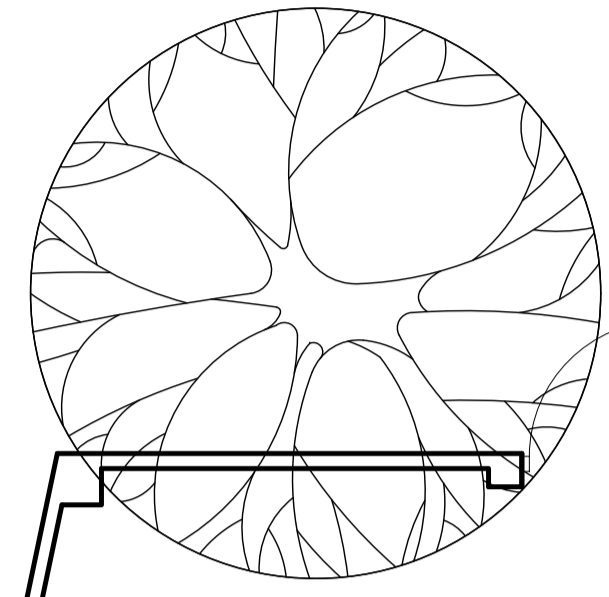
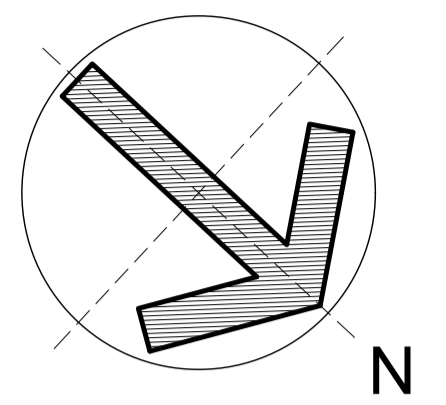


0 1 2 3 4 5m

SCALE 1:50  
WHEN PRINTED ON A1 SIZE PAPER  
SCALE 1:100  
WHEN PRINTED ON A3 SIZE PAPER

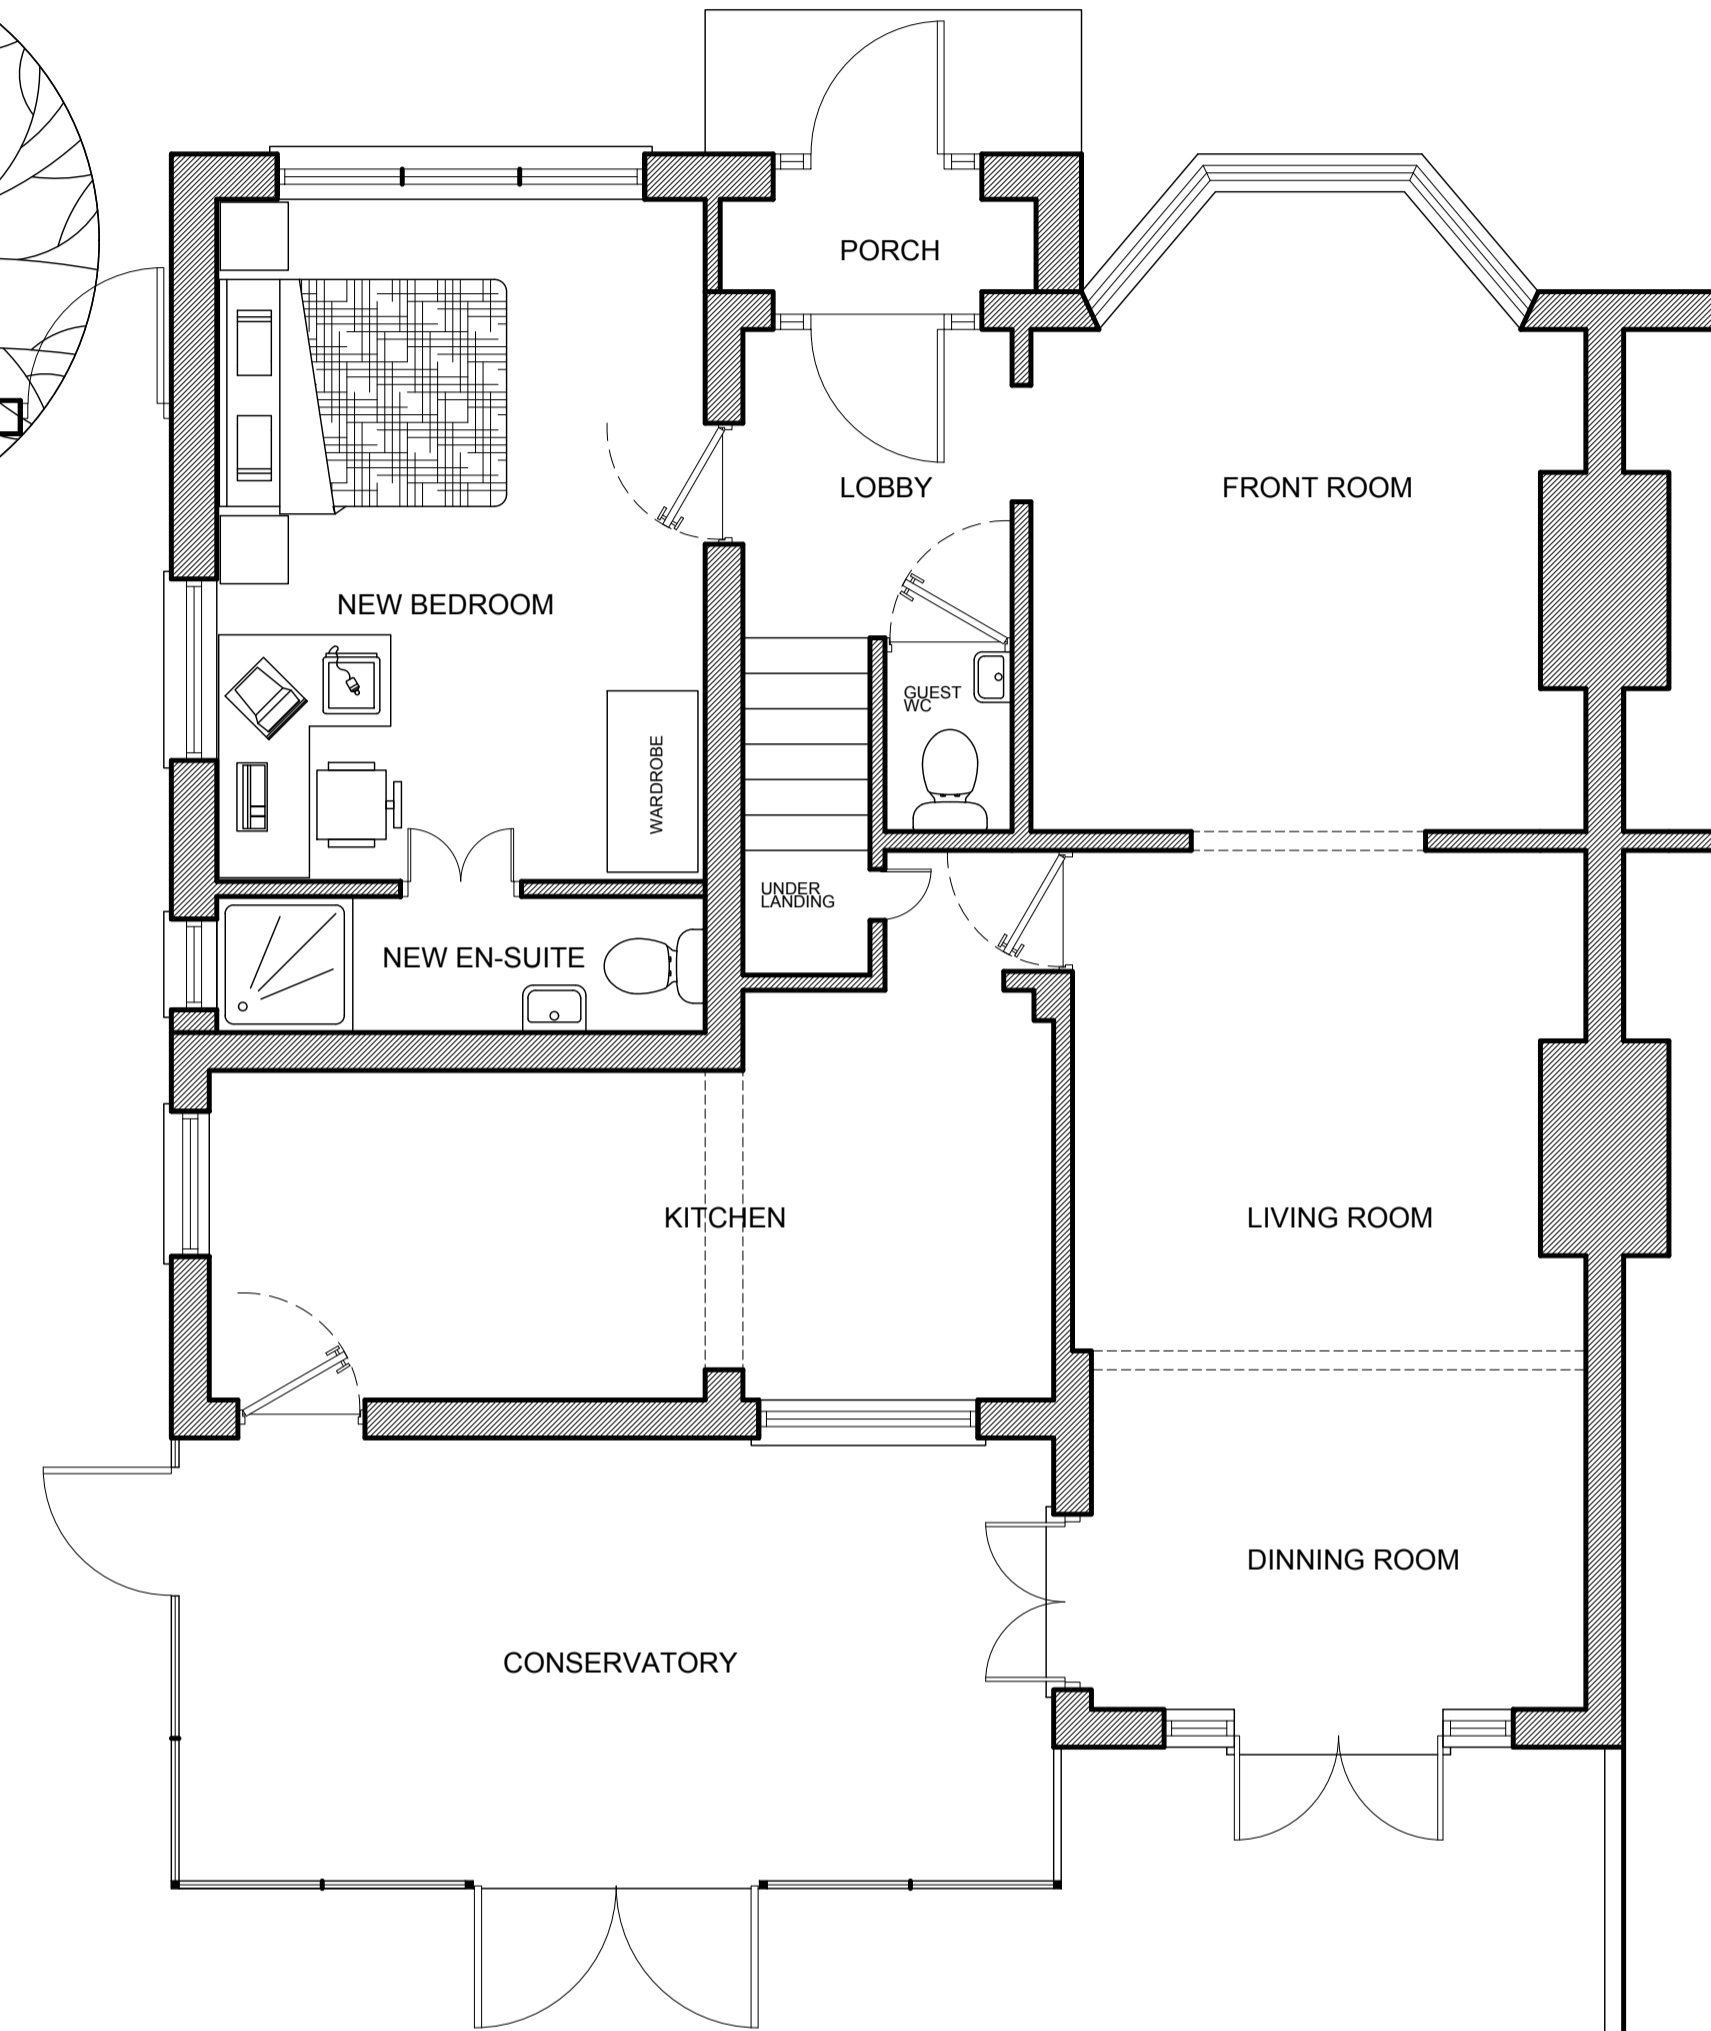

EXISTING Gr. FLOOR LAYOUT  
SCALE 1:50

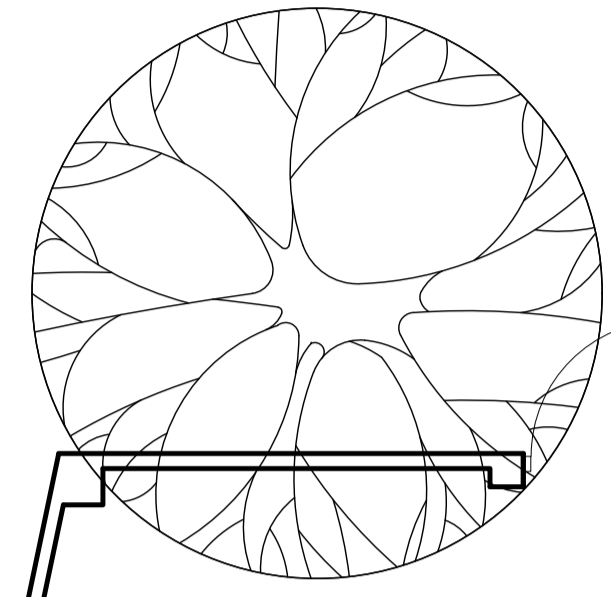

PROPOSED Gr. FLOOR LAYOUT  
SCALE 1:50

**IMPORTANT NOTE**  
ALL DIMENSIONS TO BE CONFIRMED ON SITE  
ALL FINAL DIMENSIONS MUST BE CONFIRMED WITH  
THE ARCHITECT BEFORE WORK PROCEEDS  
ANY DIMENSIONAL DISCREPANCIES MUST ALSO BE REFERRED  
TO THE ARCHITECT WHOSE DECISION IS FINAL AND BINDING

A/ 18.10.2023 PLANNING DRAWINGS  
**HOME AND OFFICE**  
CHARTERED ARCHITECTS - PLANNERS  
STUDIO: 39 FORESTDALE, SOUTHGATE, LONDON N14 7DY  
T: 07561 100080 F: 020 8351 0026 Em: homearchitect@btinternet.com

ARCHITECT:  
**MICHAEL HAPESHIS**  
BA(Hon's), DipArch(Hon's), RIBA, ARB, ETEK

STRUCTURAL ENGINEER:  
BUILDING SERVICES ENGINEER:  
QUANTITY SURVEYOR:

DRAWING TITLE  
EXISTING AND PROPOSED PLANS

PROJECT TITLE / CLIENT  
GARAGE CONVERSION AND INTERIOR  
ALTERATIONS AT  
18 EGERTON ROAD, TWICKENHAM, TW2 7SP

CLIENTS:  
Mr + Mrs VALENTINOS ELEFTHERIADES  
Job No:

DRAWING NO  
**101**  
C/S/SFB 10=1  
REVISION: SUFFIX  
Scale 1:50 DATE 18.10.2023 DRAWN MPH CHECKED M.HAPESHIS