




GENERAL NOTE:

- ALL EXTERNAL SPOT LEVELS ARE SHOWN AS PER TOPOGRAPHIC SURVEY.
- ALL INTERNAL AND ROOF LEVELS TO FOLLOW DATUM 0.00mm AT GROUND FLOOR.

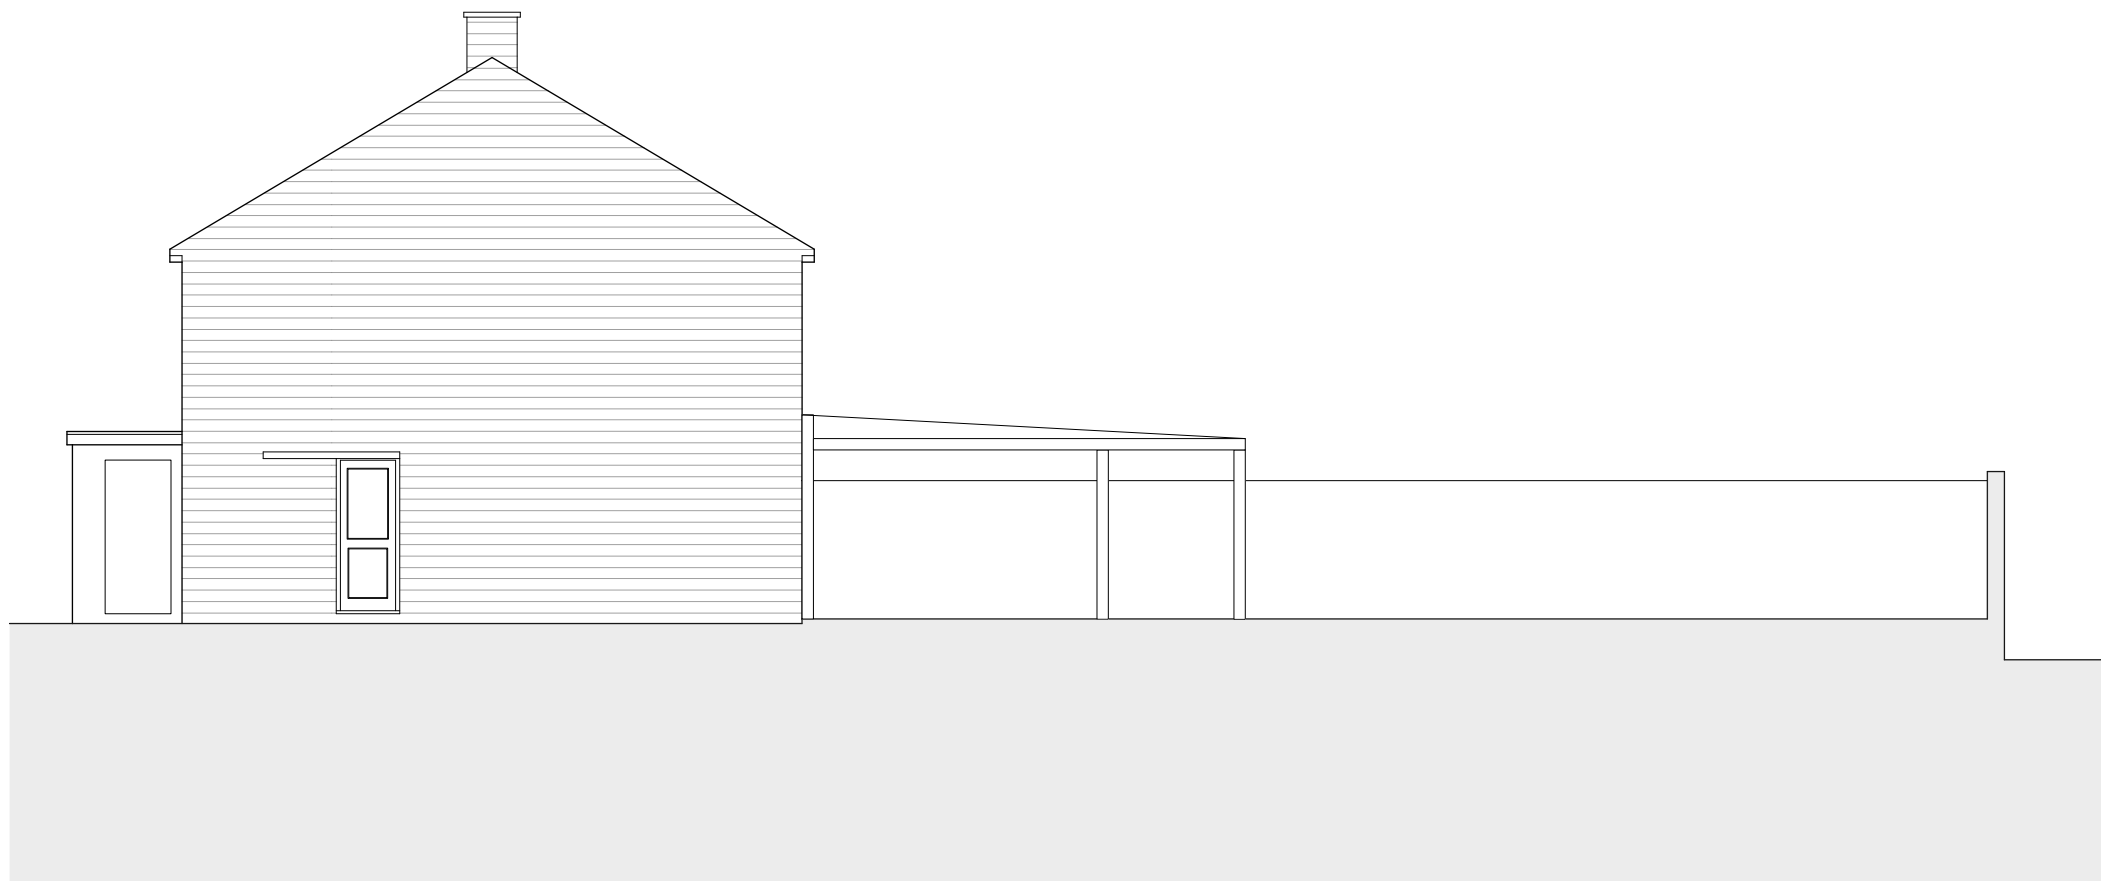

PLANNING

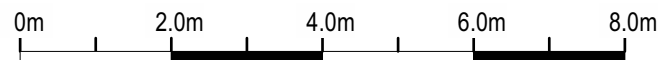

Rev: *	Date: 27.03.2024	Description: Issued to Client	Project: 395 St Margarets Road Twickenham Isleworth TW7 7BZ		
			Dwg no: 2403 / EX.06		
			Drawing: Existing Side Elevation		
NOTES: Do not scale from this drawing. All dimensions in millimeters. All dimensions to be checked on site. All omissions and discrepancies to be reported to the architect immediately. This drawing is © 3s Architects Interiors Commercial. Use of these drawings must be authorised by 3s			Date: March 2024 Scale: 1:100@A3	C PS D SH Rev: *	T +44 (0)20 8332 99 -66 W www.3s-ad.com E info@3s-ad.com 63F Sandycombe Road, Richmond-upon-Thames, TW9 2EP