
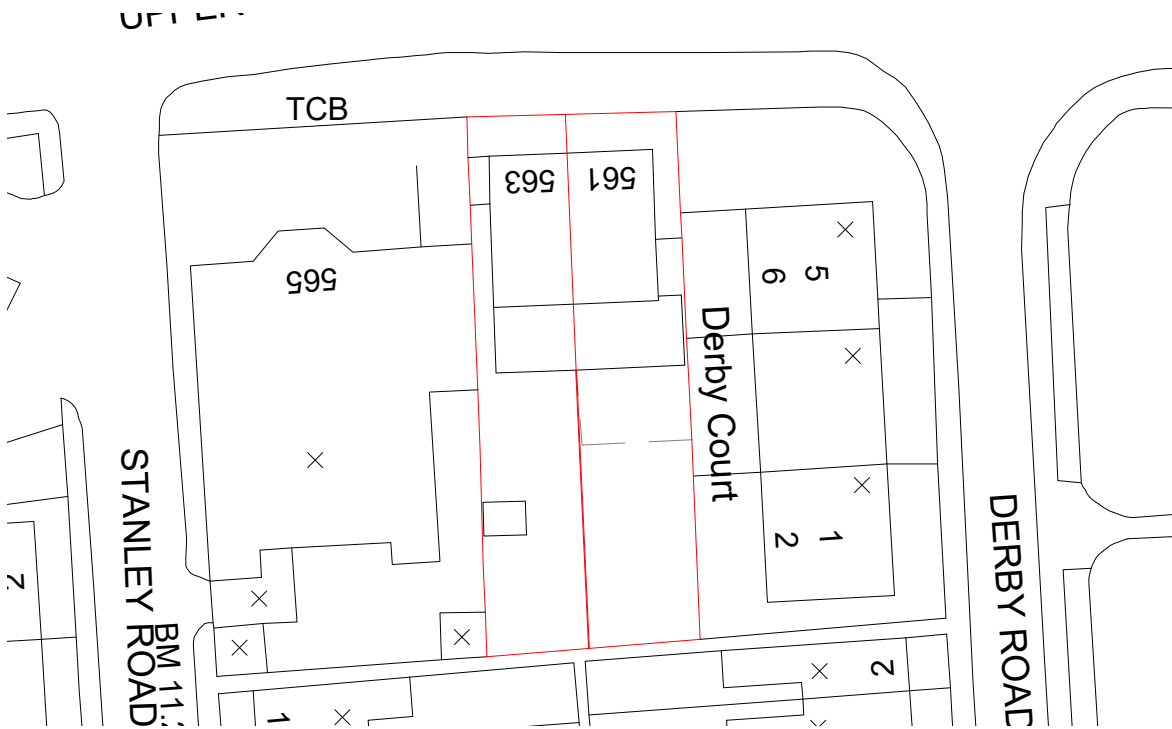


**Location Plan**

Scale: 1:1250


1:1250

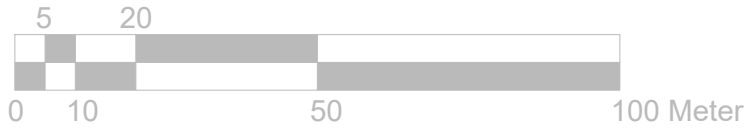

**Block Plan**

Scale: 1:500

1:500

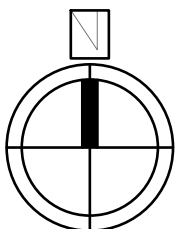

Project:	Title:	Scale: 1:1250/500@A3
561-563 Upper Richmond Road West	Location Plan	Date: 03 . 2024
East Sheen	Block Plan	Drawing No.: 175 - 10/MT
SW14 7ED		Revision