

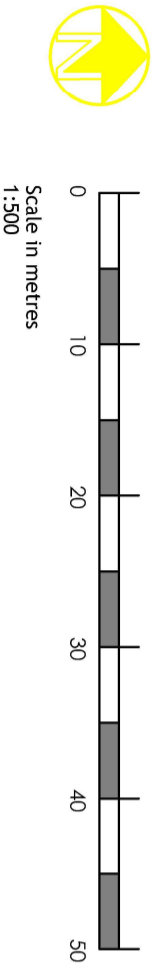


Contractors are to check all levels and dimensions before construction, and any discrepancies are to be referred to the architects

REV	DATE	DESCRIPTION	DWN	CHKD
-	00.00.00			

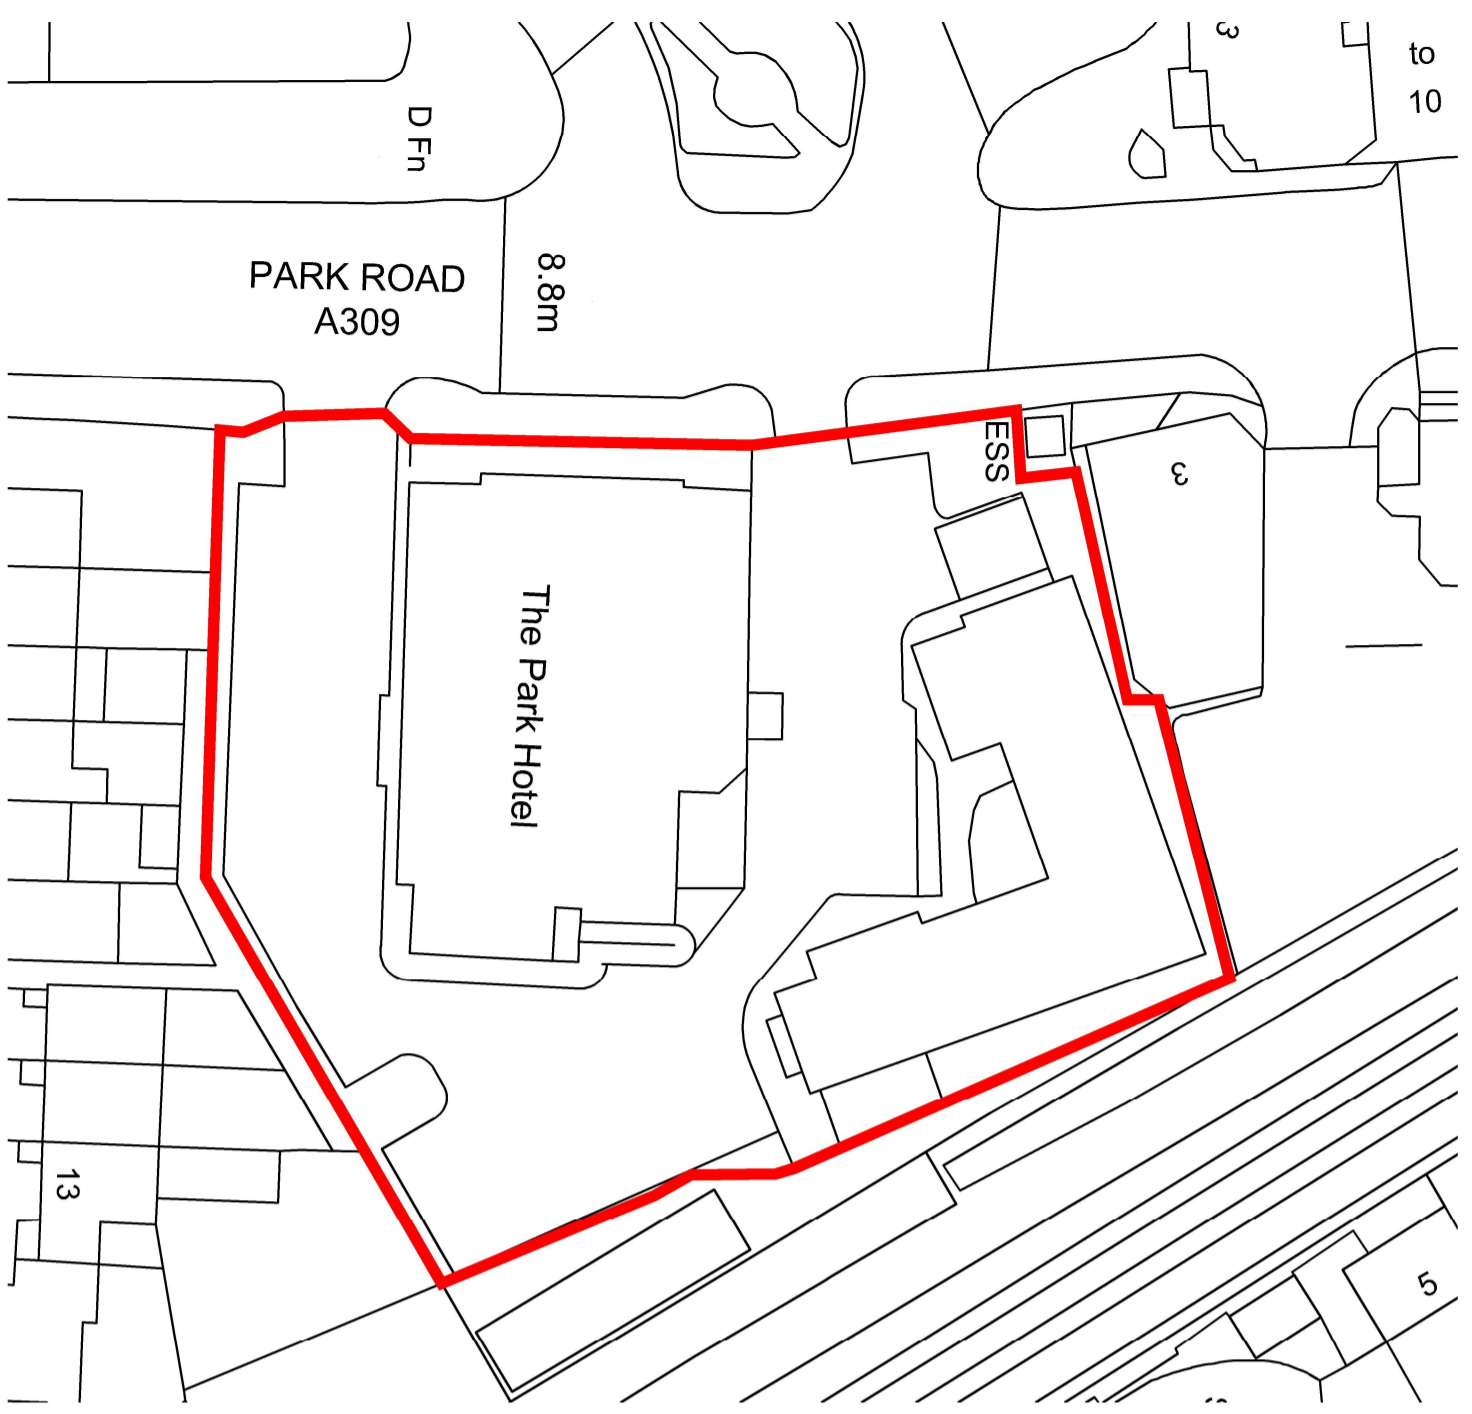

BOUNDARY LINE

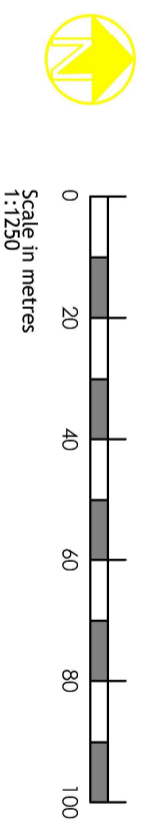

Ordnance Survey. (c) Crown Copyright 2022. All rights reserved. Licence number 100022432

Planning



Architects + Interior Designers Limited
123 NEW LONDON ROAD, CHELMSFORD,
ESSEX, CM2 0DT
TEL: +44 (0) 1265 369735 FAX: +44 (0) 1265 250310
EMAIL: admin@lap-architects.co.uk
www.lap-architects.com

project
Park Hotel
19 Park Road
Teddington, TW11 0AB

client
Young & Co's Brewery PLC.
Site location plan
and block plan

drawing number	revision
9111/100	-
checked: SC	date: Sep 22
scale: 1:500 & 1:1250 @ A3	drawn: LJC

This drawing is the property of LAP architects + Interior Designers Ltd. without the express permission of LAP architects + Interior Designers Ltd. Copyright © LAP architects + Interior Designers Ltd.