


GARDEN WALL ELEVATION EXTRACT

UPPER WALL LEVEL 2.42
 GARDEN WALL LEVEL 2.19

DATUM 0.00
 EXISTING EXTERNAL GROUND -0.24

NEW EXTENSION IS TO BE COMPLETELY ISOLATED FROM BE EXISTING GARDEN WALL (NO LOAD IS TO BE TRANSFERRED TO THE WALL STRUCTURE...)

TRIAL PIT DEPTH -2.29

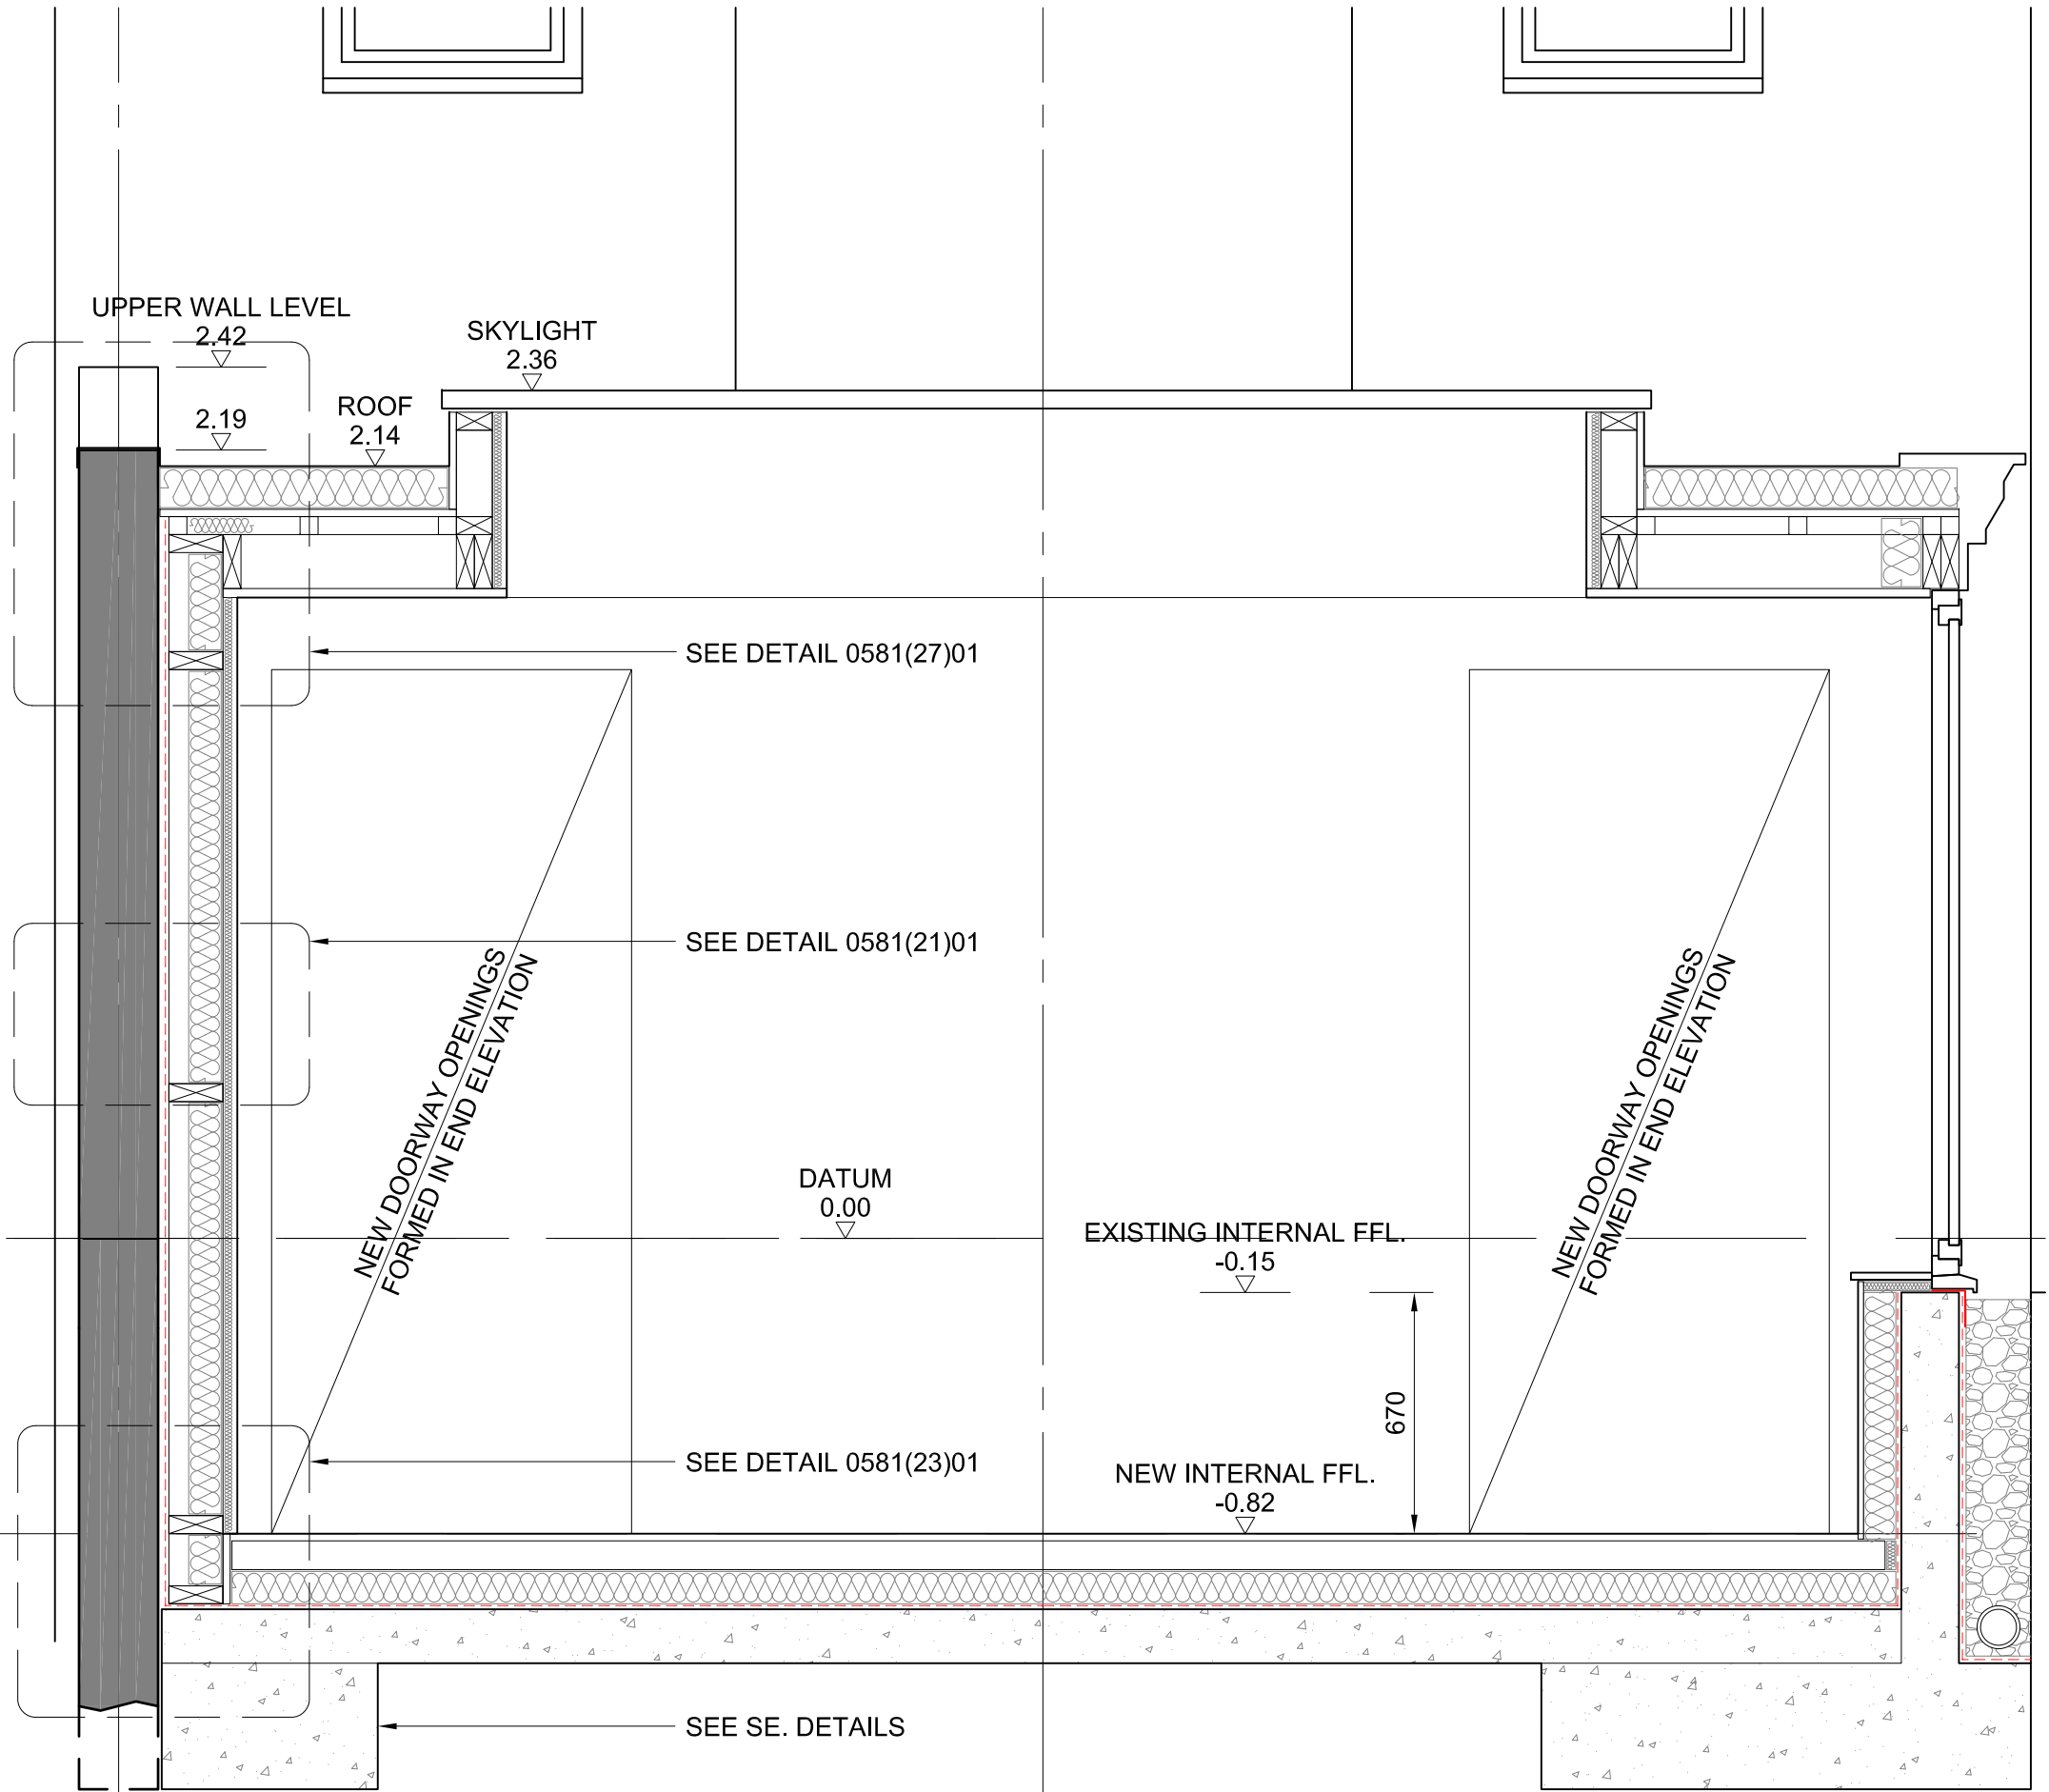

DYER GRIMES ARCHITECTURE
 STUDIO 2 THREE EASTFIELDS AVE, RIVERSIDE
 QUARTER, WANDSWORTH, LONDON SW18 1GN
 T: 020 8874 0551 E: info@dyeigrimesarchitects.com

PROJECT
**MARSHGATE HOUSE, 36 SHEEN
 ROAD, RICHMOND TW9 1AW**

DRAWING TITLE
**SECTIONAL DETAIL THROUGH
 EXTENSION & GARDEN WALL**

SCALE & SHEET SIZE DATE DRAWING NO. REV
1:20 @ A3 15/04/2024 0581 (01) 21
 0 0.4m 0.8m 1.2m 1.6m



1 - THIS DRAWING REMAINS COPYRIGHT OF DYERGRIMES ARCHITECTS LIMITED AND MAY NOT BE REPRODUCED OR COPIED WITHOUT CONSENT IN WRITING. 2 - DO NOT SCALE DRAWING USE FIGURED DIMENSIONS ONLY. 3 - ANY DISCREPANCIES BETWEEN SITE AND DRAWINGS TO BE REPORTED TO THE ARCHITECT IMMEDIATELY. 4 - READ IN CONJUNCTION WITH ALL RELEVANT STRUCTURAL AND MECHANICAL & ELECTRICAL ENGINEERS DRAWINGS. 5 - DIMENSIONS CRITICAL TO PROPOSED BUILDING WORKS MUST BE CHECKED ON SITE BEFORE BUILDING WORKS COMMENCES, AS CERTAIN ASSUMPTIONS HAVE BEEN MADE DUE TO LACK OF ACCESSIBILITY AND ANOMALIES IN THE PROPOSED BUILDING.