



SIDE.A.

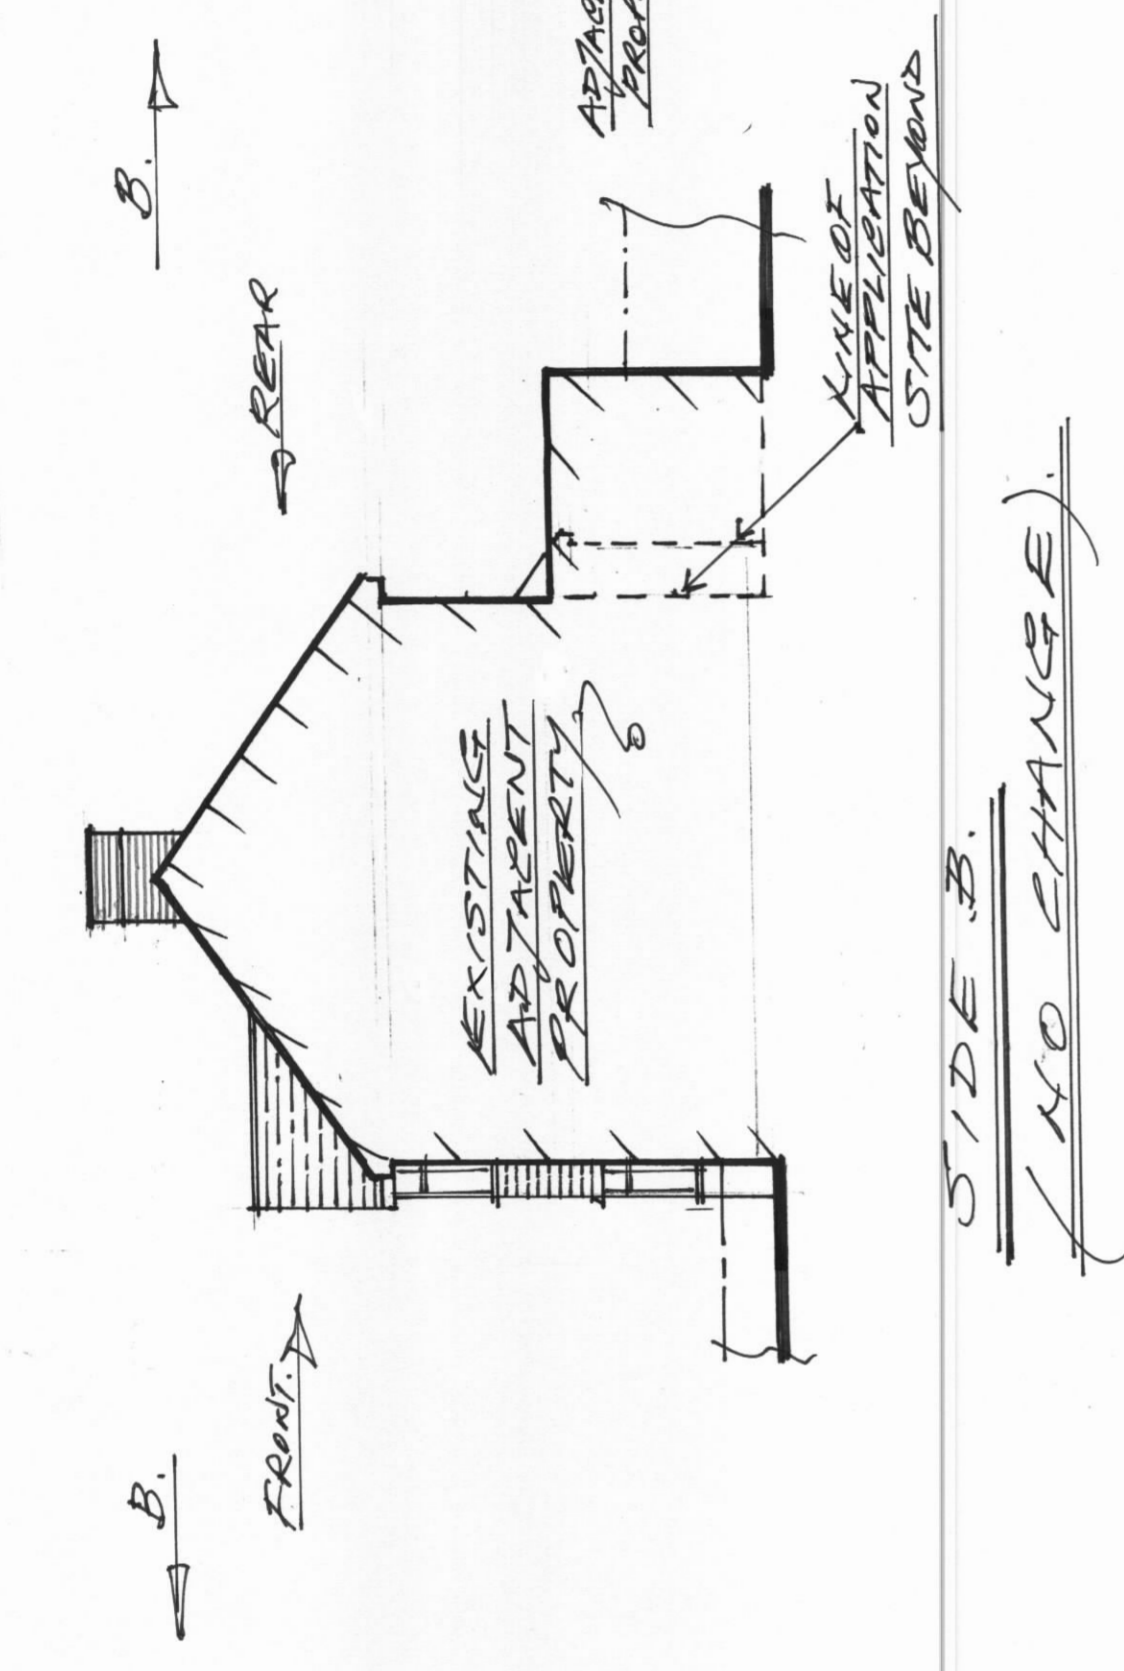


SIDE.B.
(NO CHANGE)

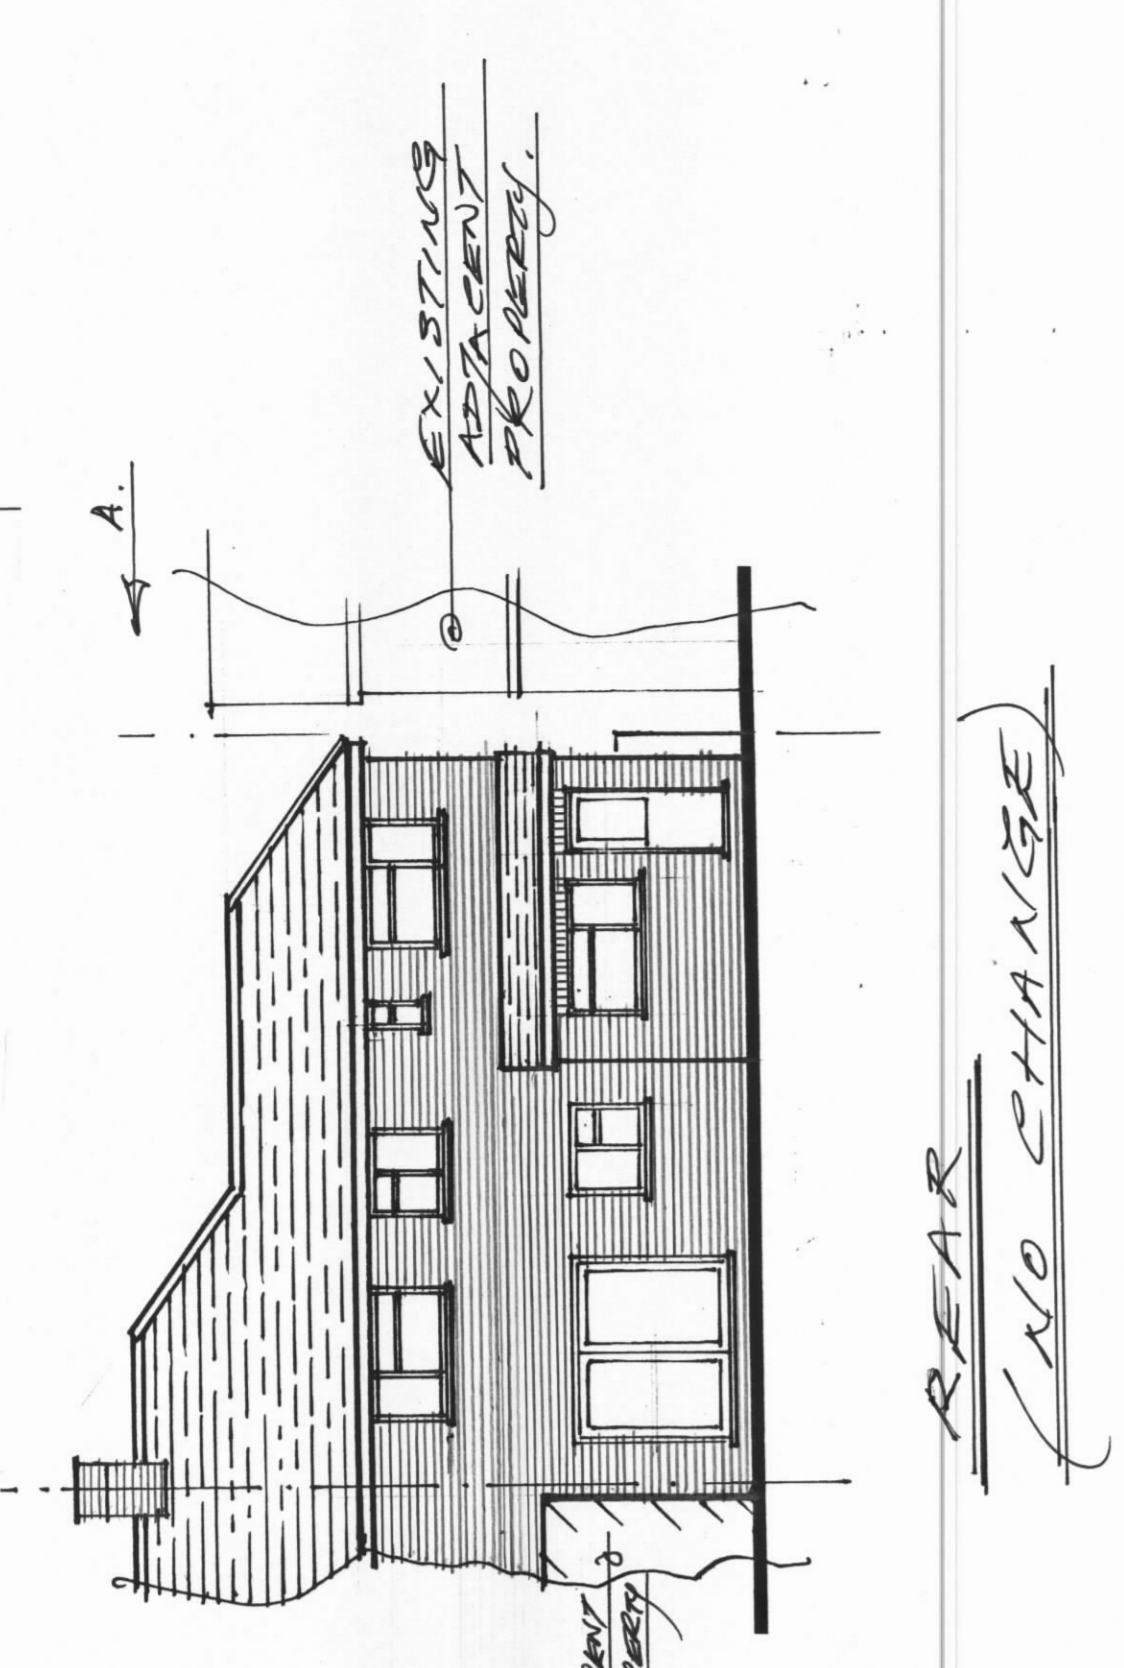


REAR
(NO CHANGE)


P R O P O S E D E L E V A T I O N S.
(1:100)

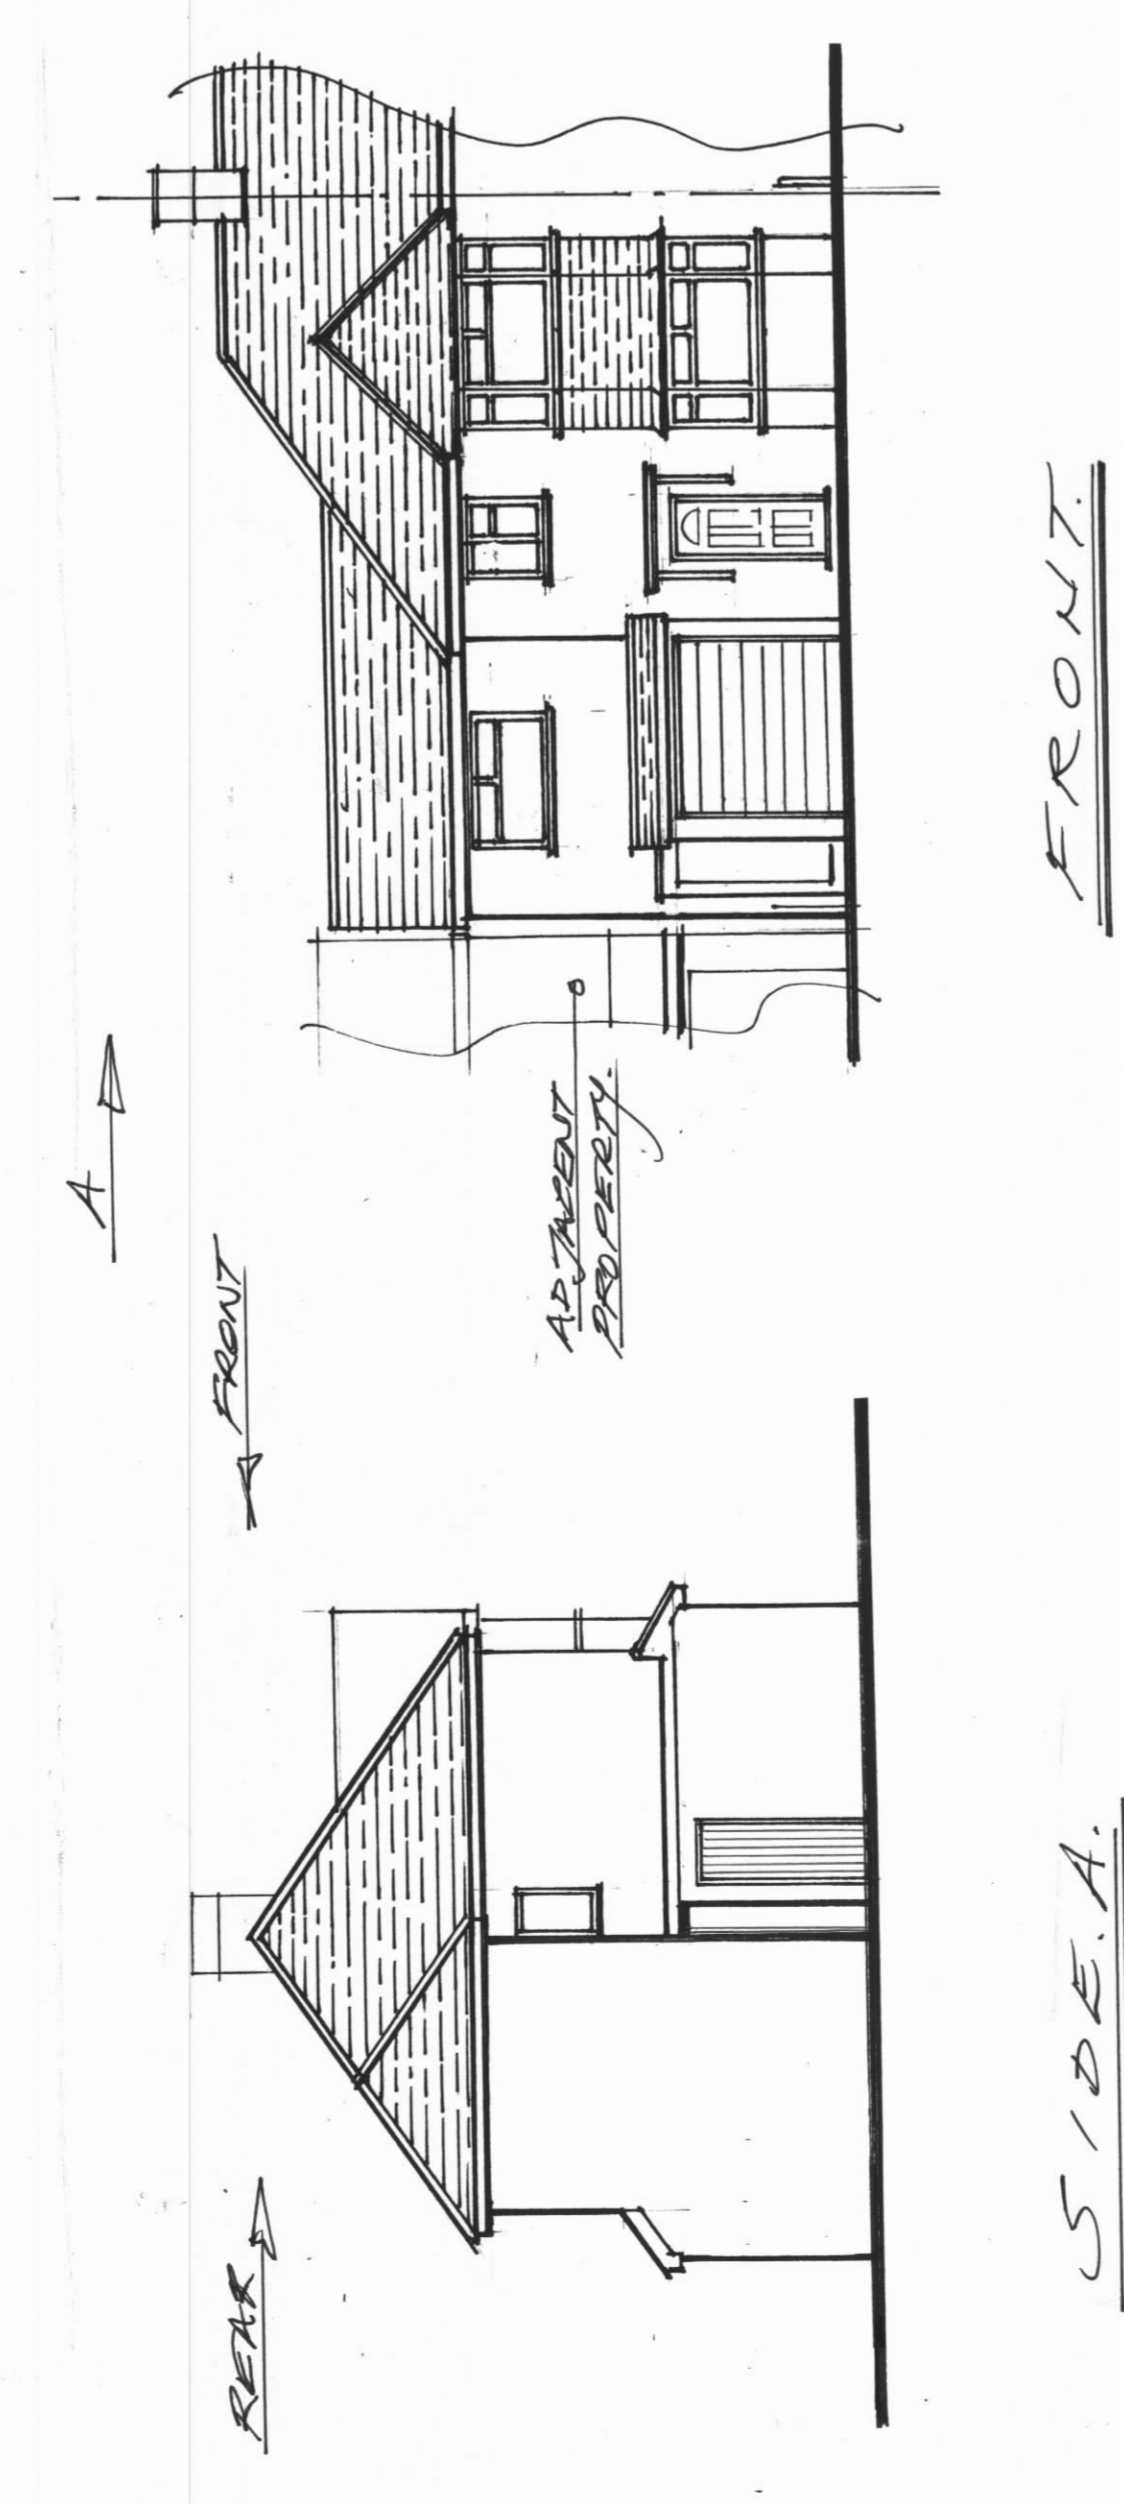


SIDE.A.

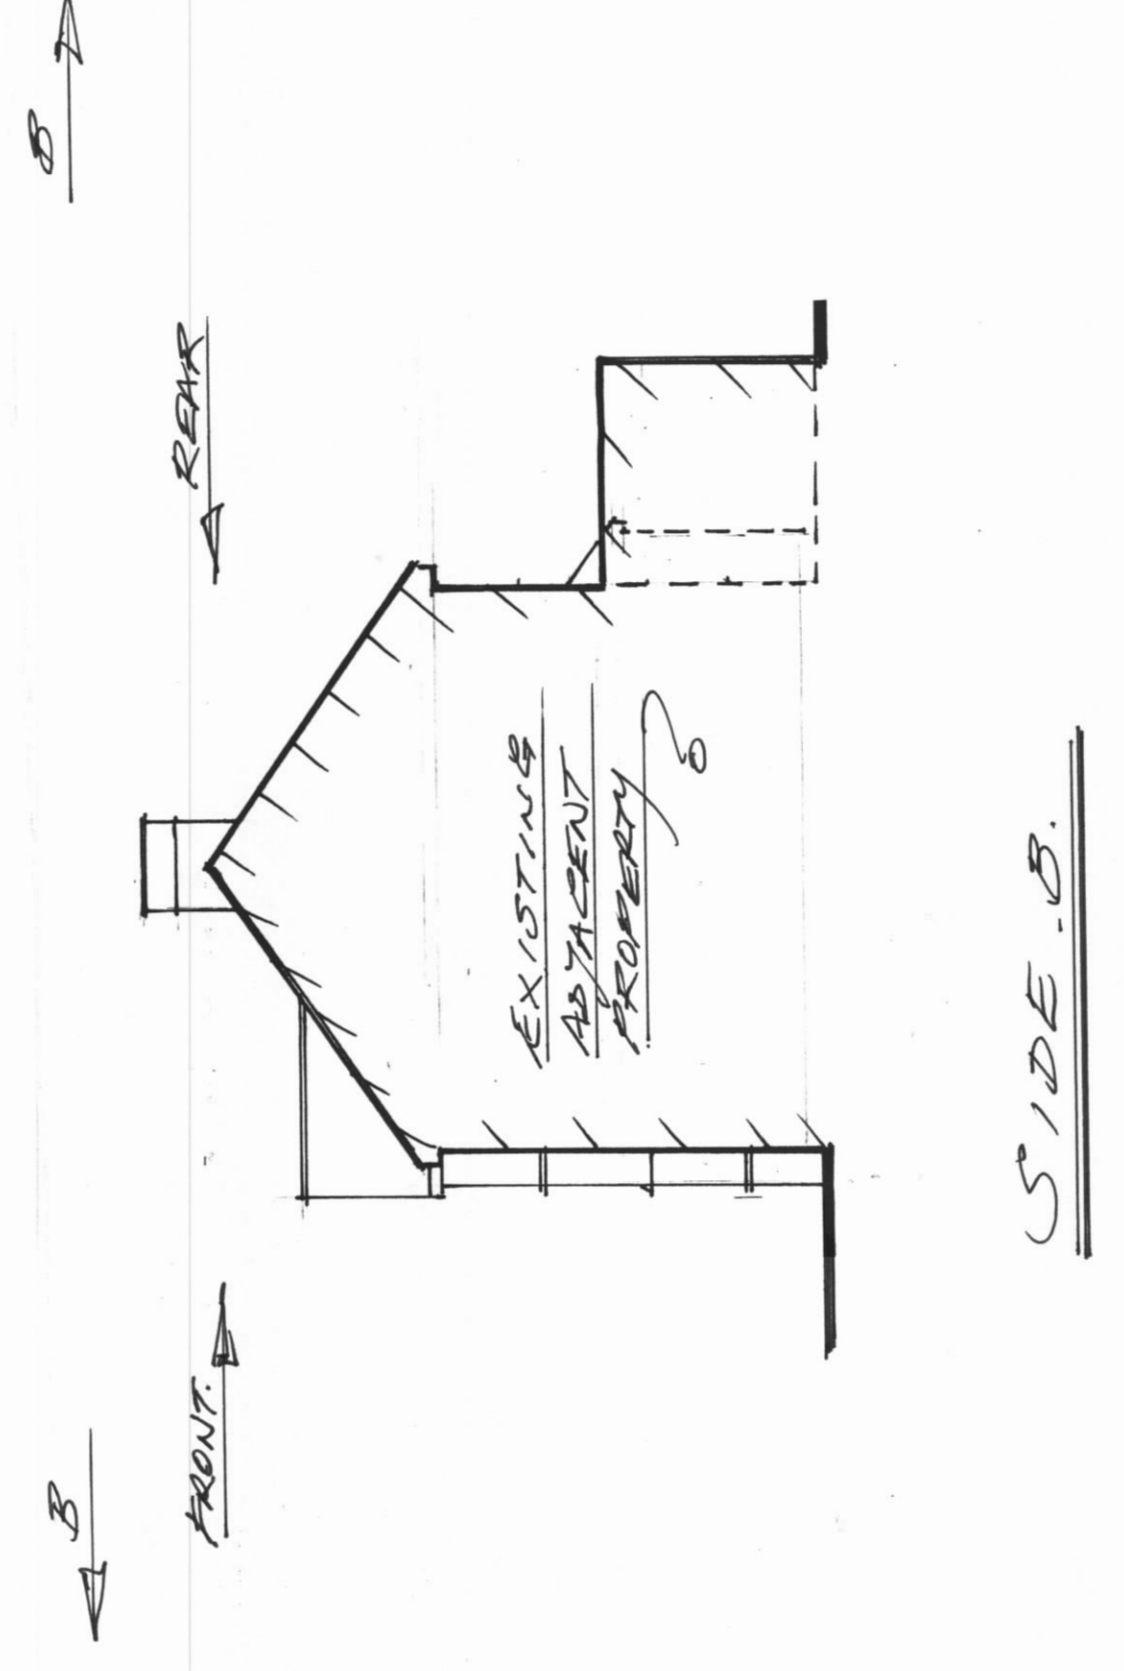

SIDE.B.

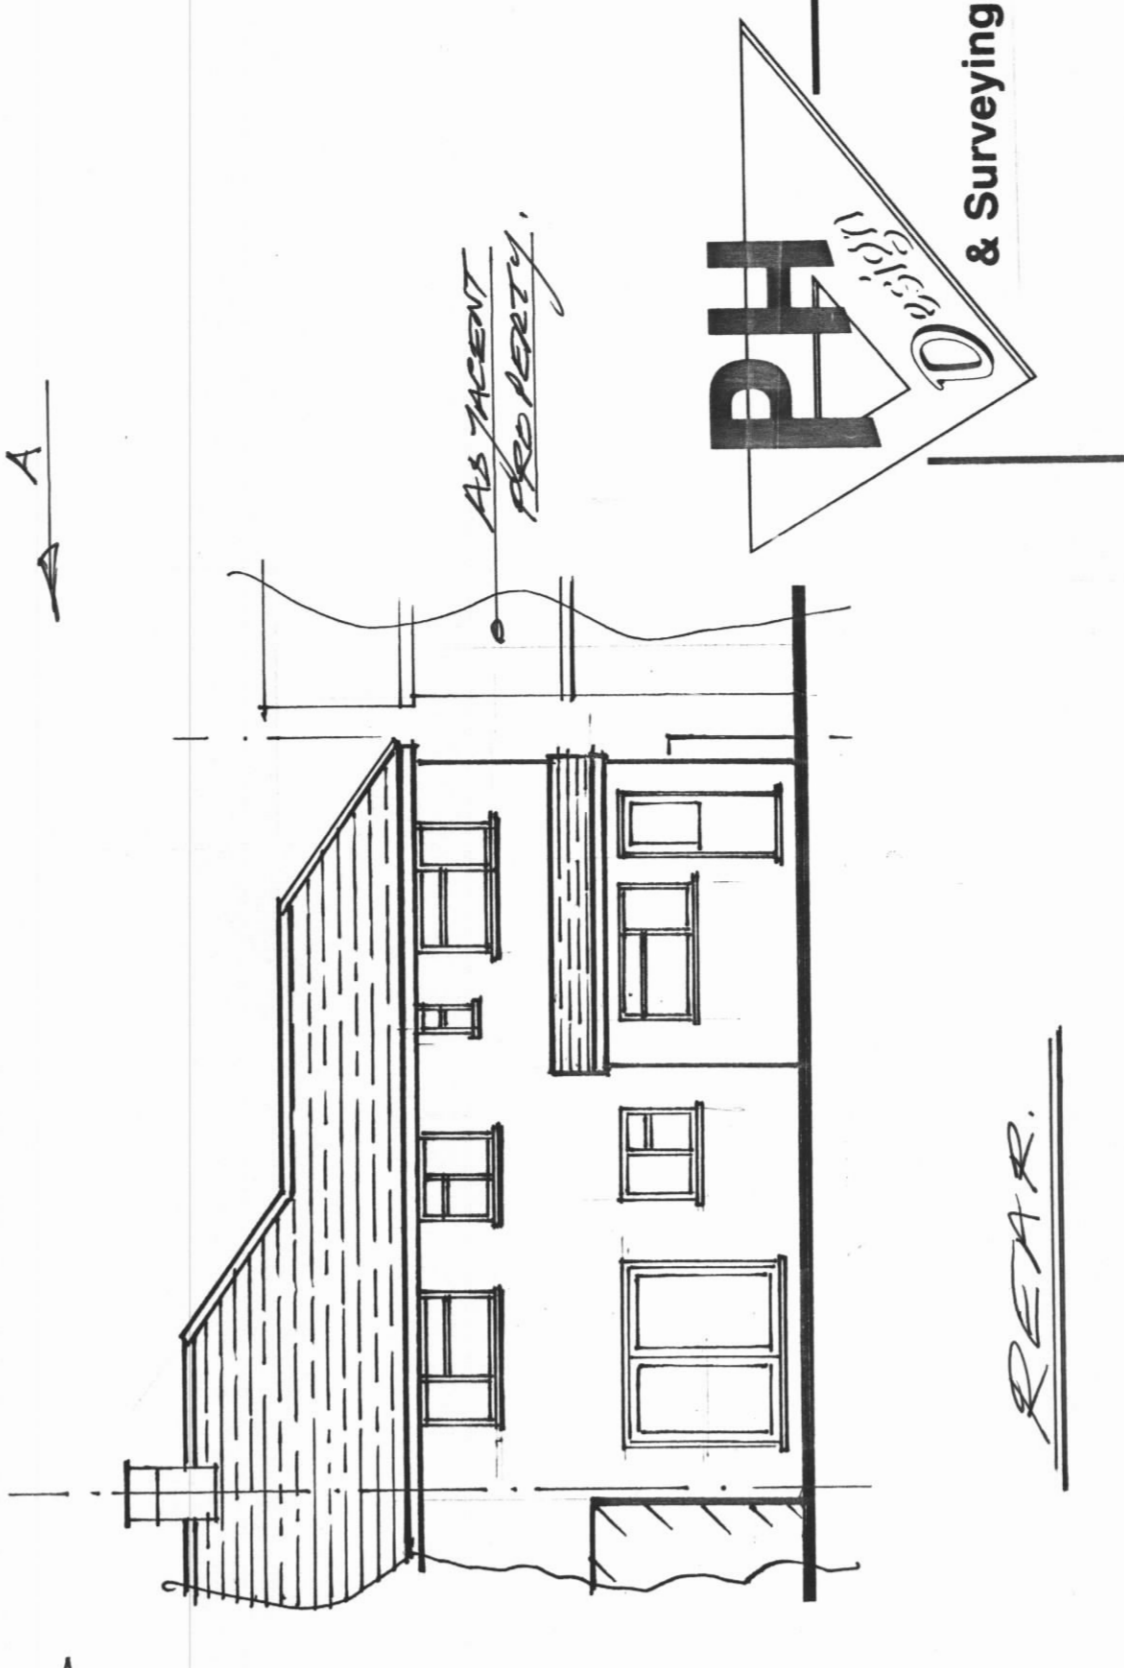

REAR

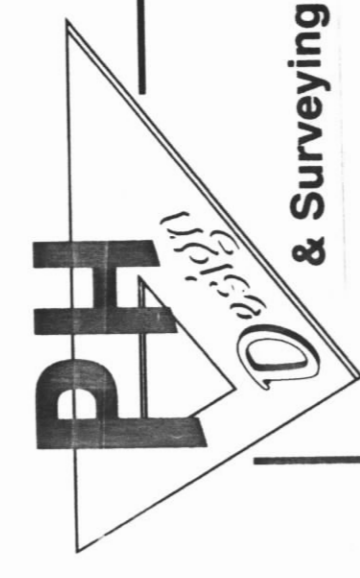


CLIENT: MR. PESSEUD

PROJECT: 10 PRIOY BARDENS
HAMPTON
TWO 2/F

TITLE: PROPOSED
AND EXISTING
ELEVATIONS
(GARAGE CONVERSION)

DRN: 1:100
DATE: MAR 24
DRG NO: 1/ESS/02

EXISTING AND PROPOSED ELEVATIONS
(1:100)

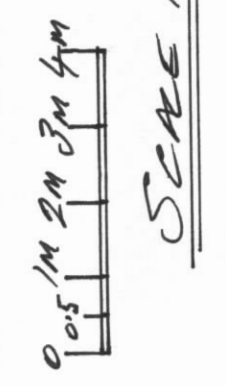

SCALE 1:100 (P.A.I.)