

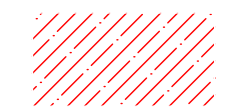


Notes

Capitol owns the copyright of this drawing, which must not be reproduced in whole or part without the written permission of Capitol

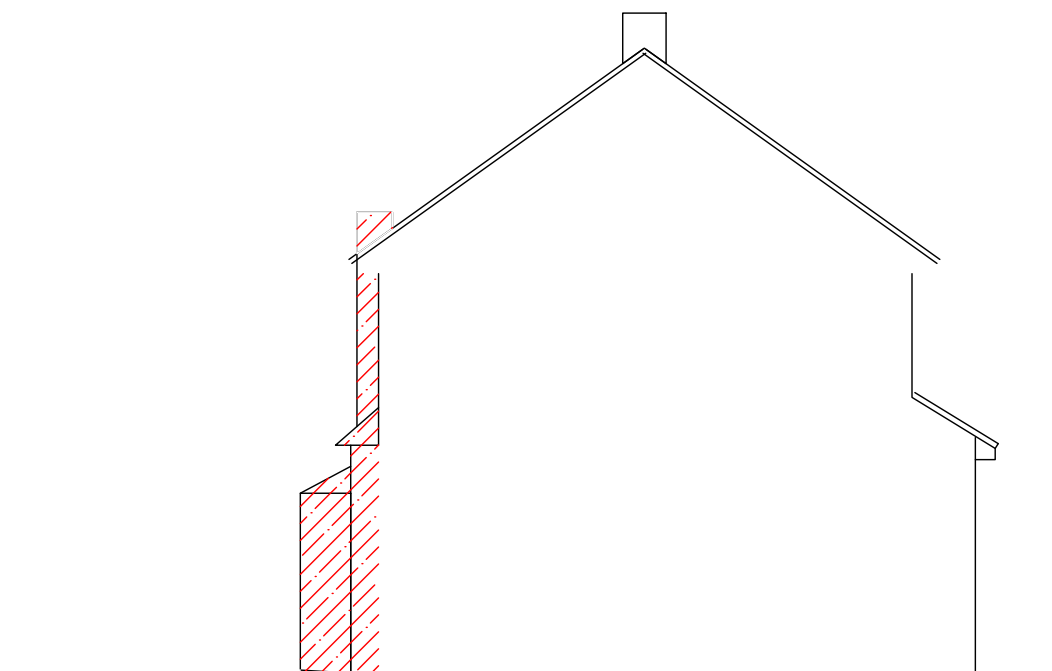

Demolition

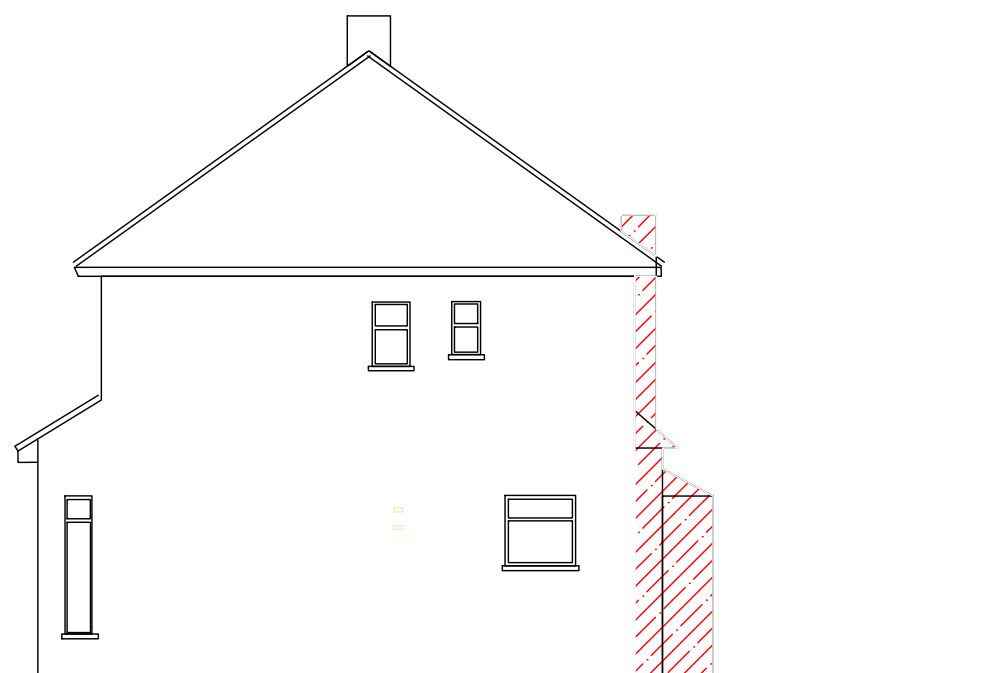

rev:	date:	description:	dm:	chk:	apd:

client: Mr Thampiah Sivathan  
43 Grasmere Ave  
Whitton  
TW3 2JG

project:  
43 Grasmere Ave  
Whitton  
TW3 2JG

Planning	stage: 0
----------	-------------

title: Existing Elevations

scale: 1:50	first issue: A3 23.04.24	drawn: PL	checked: SL	approved: SL
----------------	-----------------------------	--------------	----------------	-----------------

project no: 27115 drawing no: (AL) 20 X A1 02 rev:



Scale 1:100

