
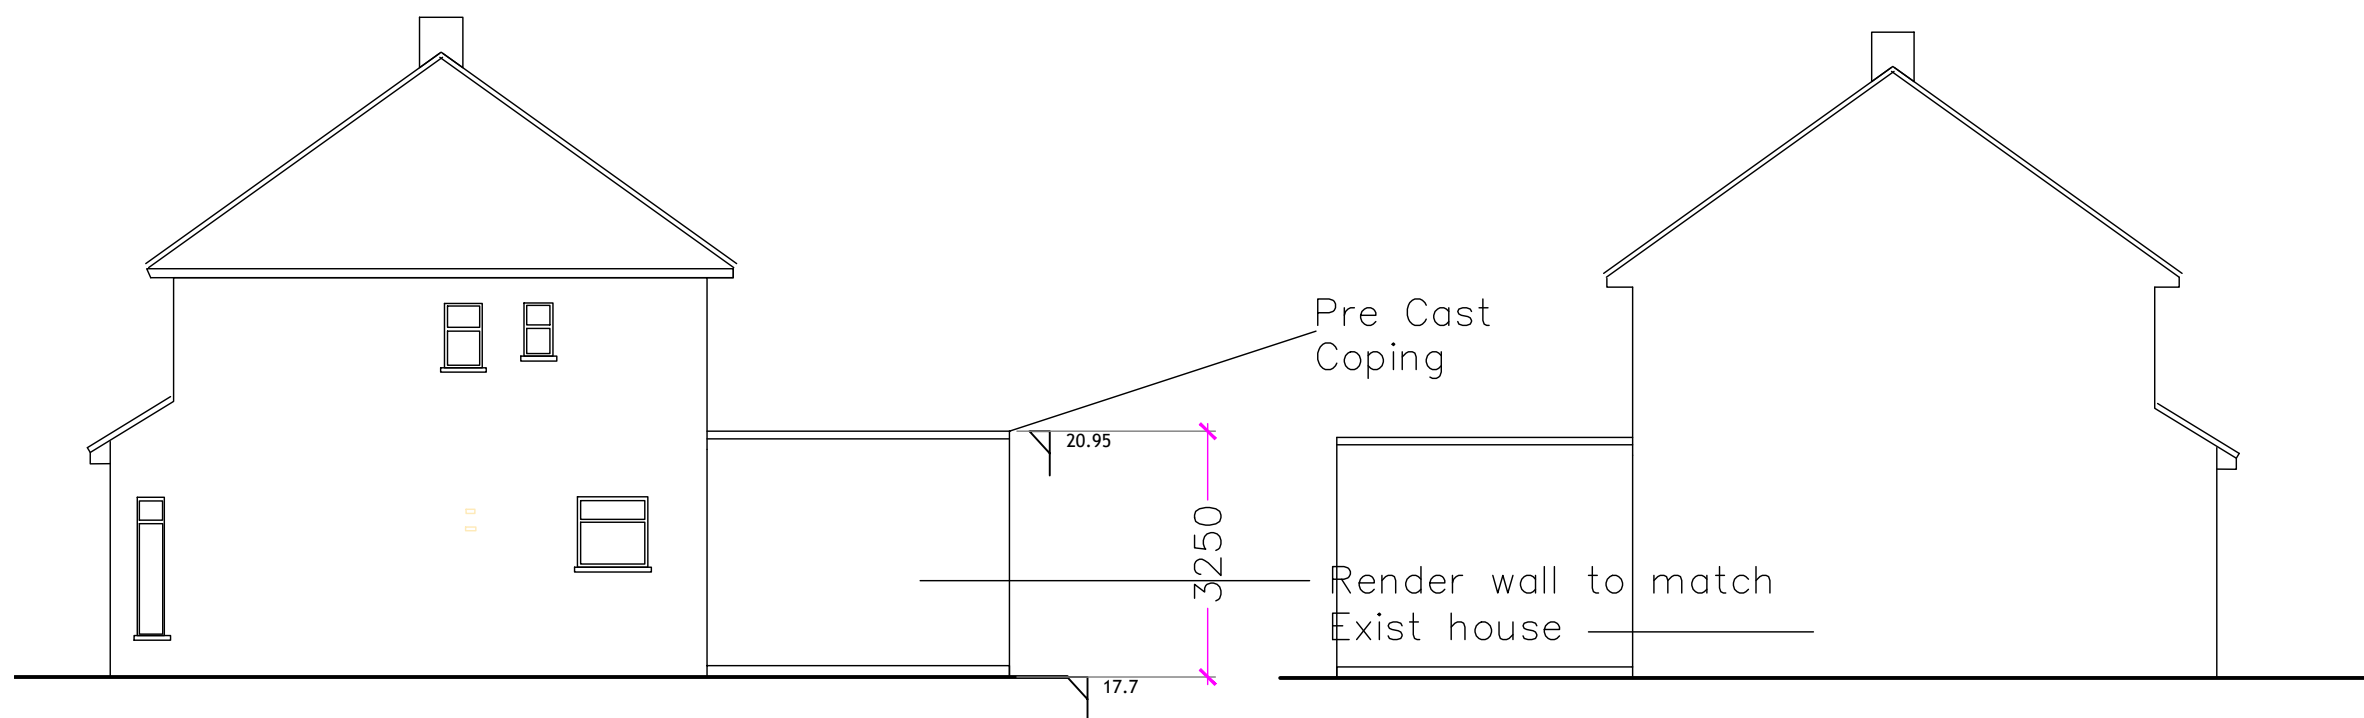


Notes

Capitol owns the copyright of this drawing, which must not be reproduced in whole or part without the written permission of Capitol

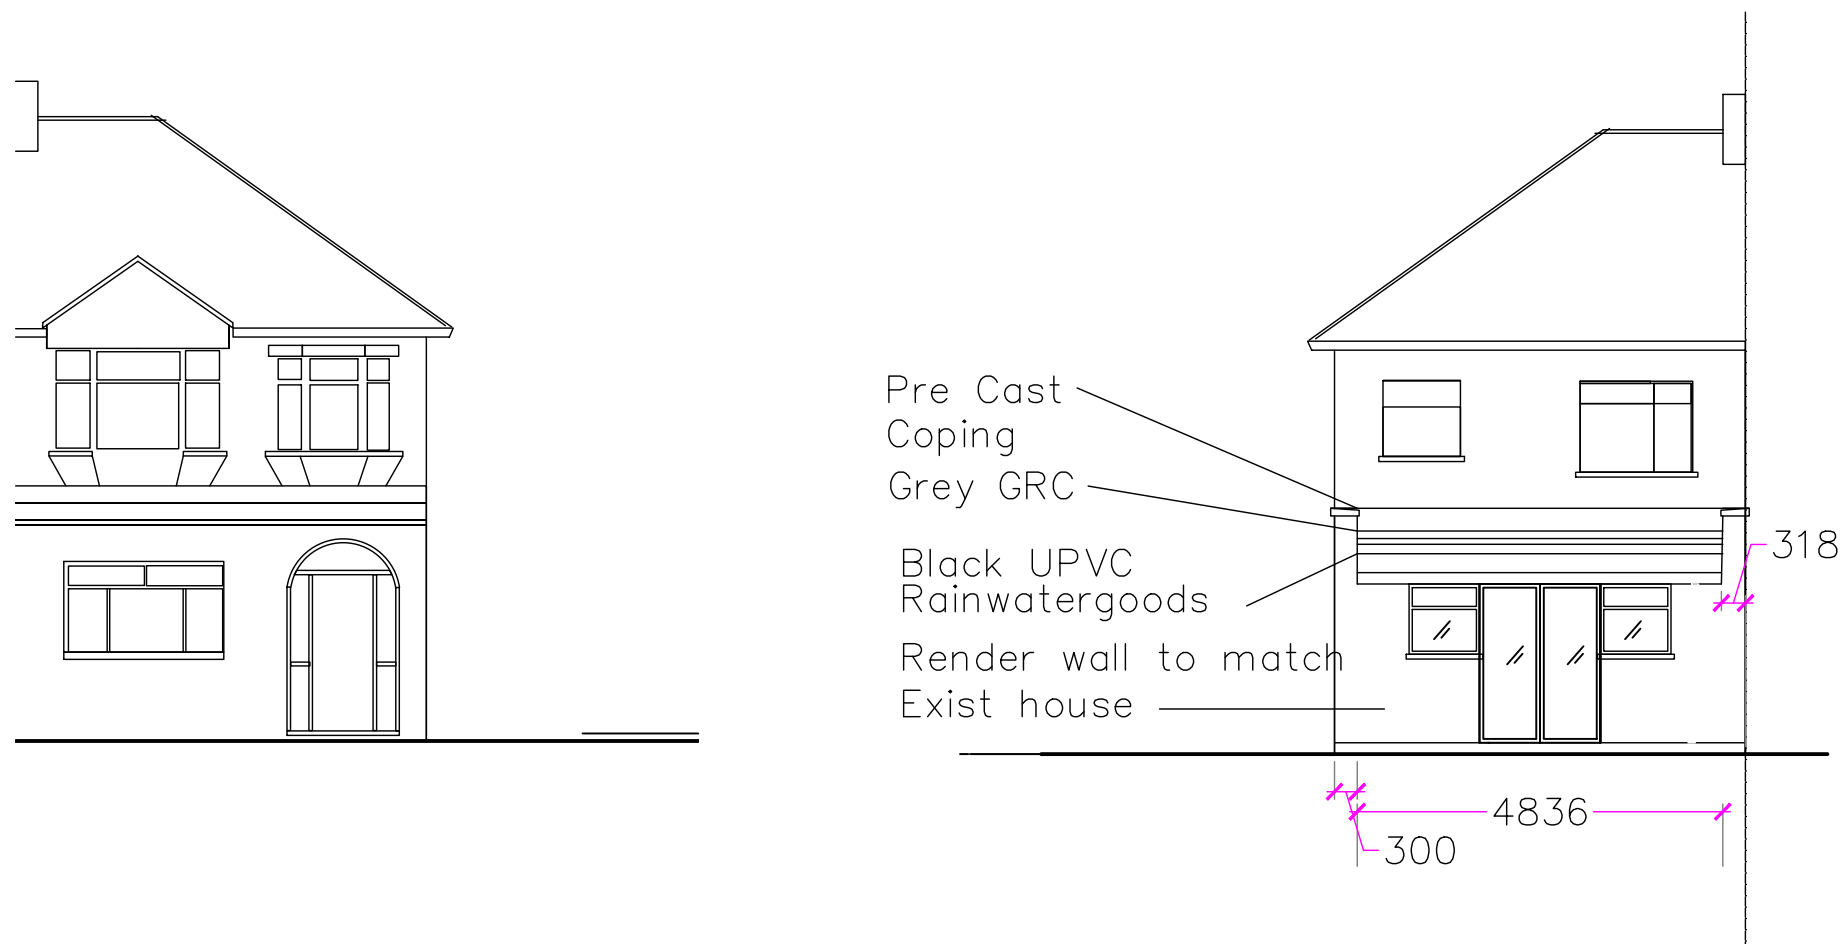

rev:	date:	description:	dm:	chk:	apd:

client: Mr Thampiah Sivathanan  
43 Grasmere Ave  
Whitton  
TW3 2JG

project:  
43 Grasmere Ave  
Whitton  
TW3 2JG

Planning	stage:
	0

title: Proposed Elevations

scale:	first issue:	drawn:	checked:	approved:
1:50	A3 02.06.23	PL		SL

project no: 27115 drawing no: (AL) 20 X A1 02 rev:  



Scale 1:100

