
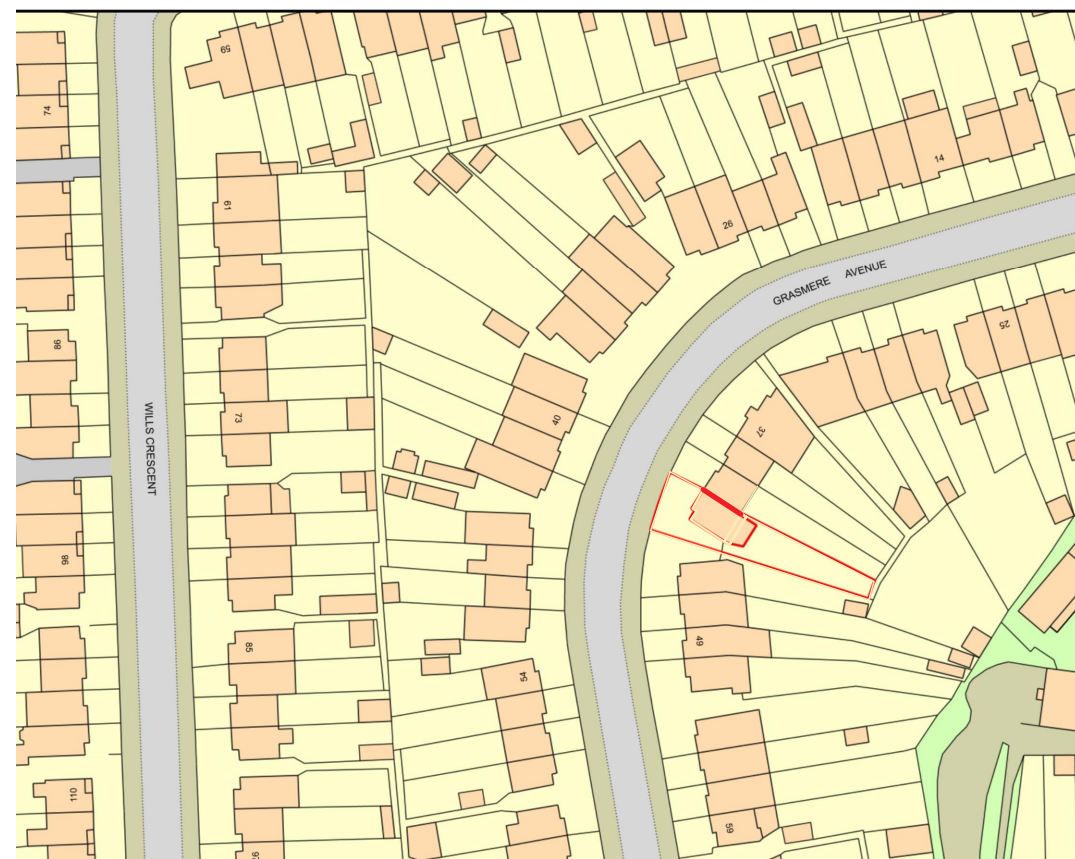


Notes

Capitol owns the copyright of this drawing, which must not be reproduced in whole or part without the written permission of Capitol

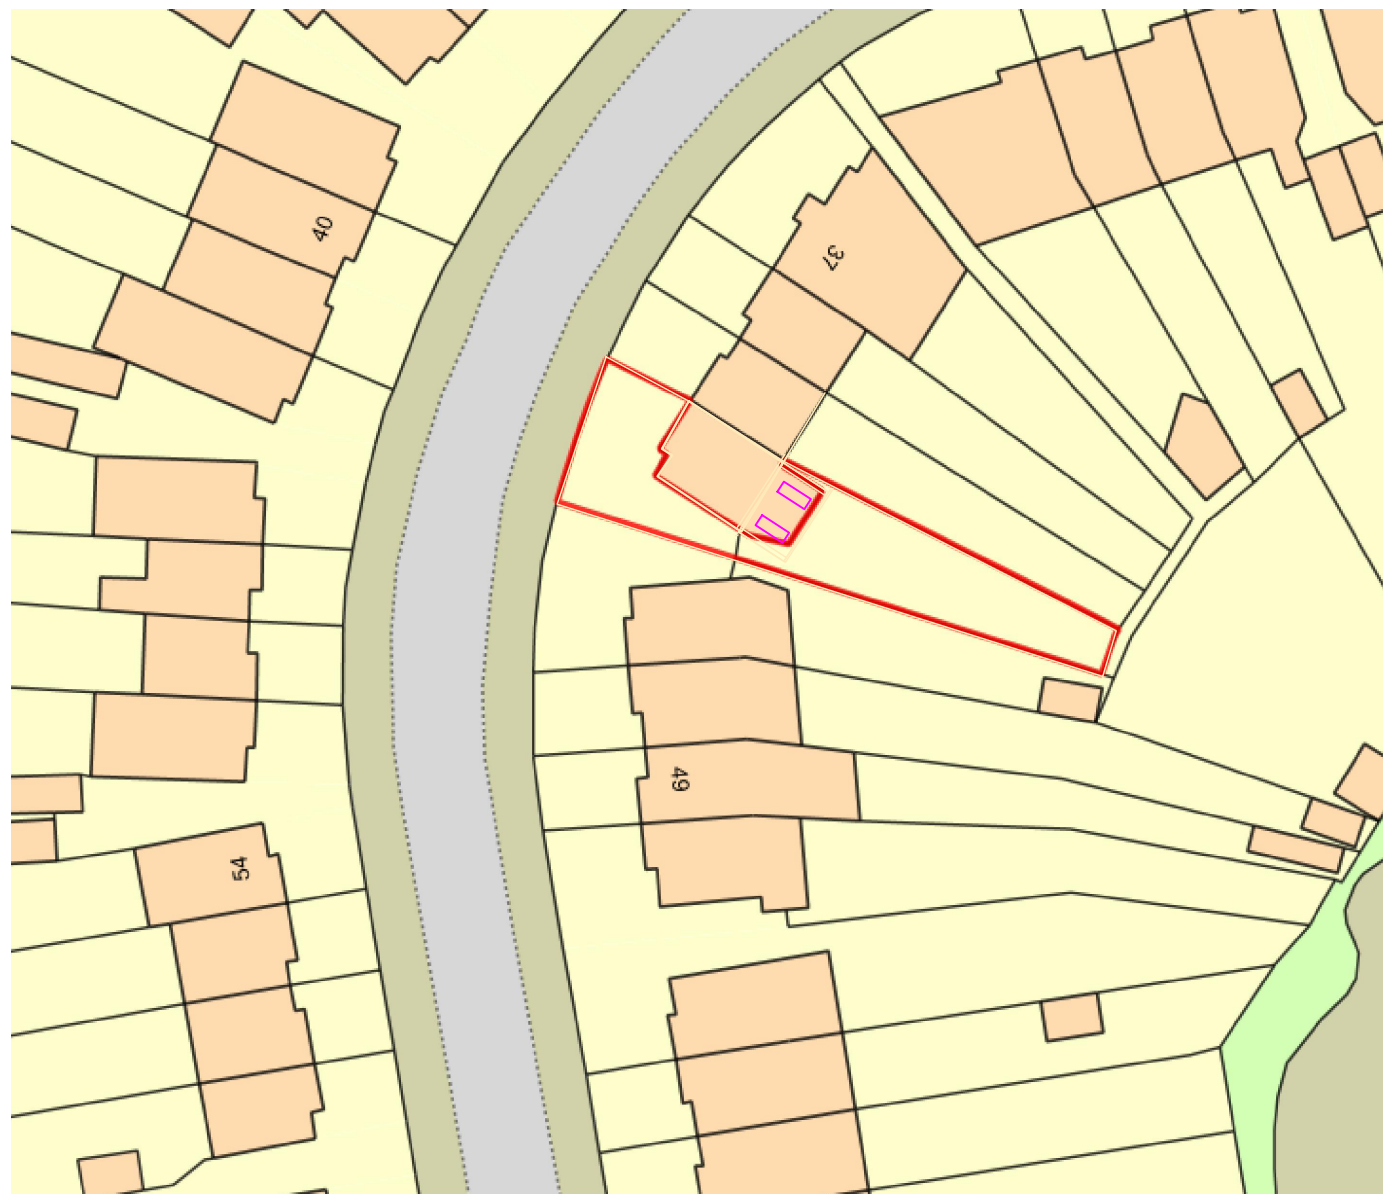

rev:	date:	description:	dm:	chk:	apd:

client: Mr Thampiah Sivathanan
43 Grasmere Ave
Whitton
TW3 2JG

project: 43 Grasmere Ave
Whitton
TW3 2JG

Planning	stage: 0
----------	-------------

title: Proposed Block Plan
& Location Plan

scale: 1:500	first issue: A3 23.04.2024	drawn: JT	checked: CW	approved: SL
-----------------	----------------------------------	--------------	----------------	-----------------

project no: 27115 drawing no: (AL) 00 X 00 02 rev:

