


① Existing Elevation 3 (East) - Lion House, Richmond  
1:100 @A1

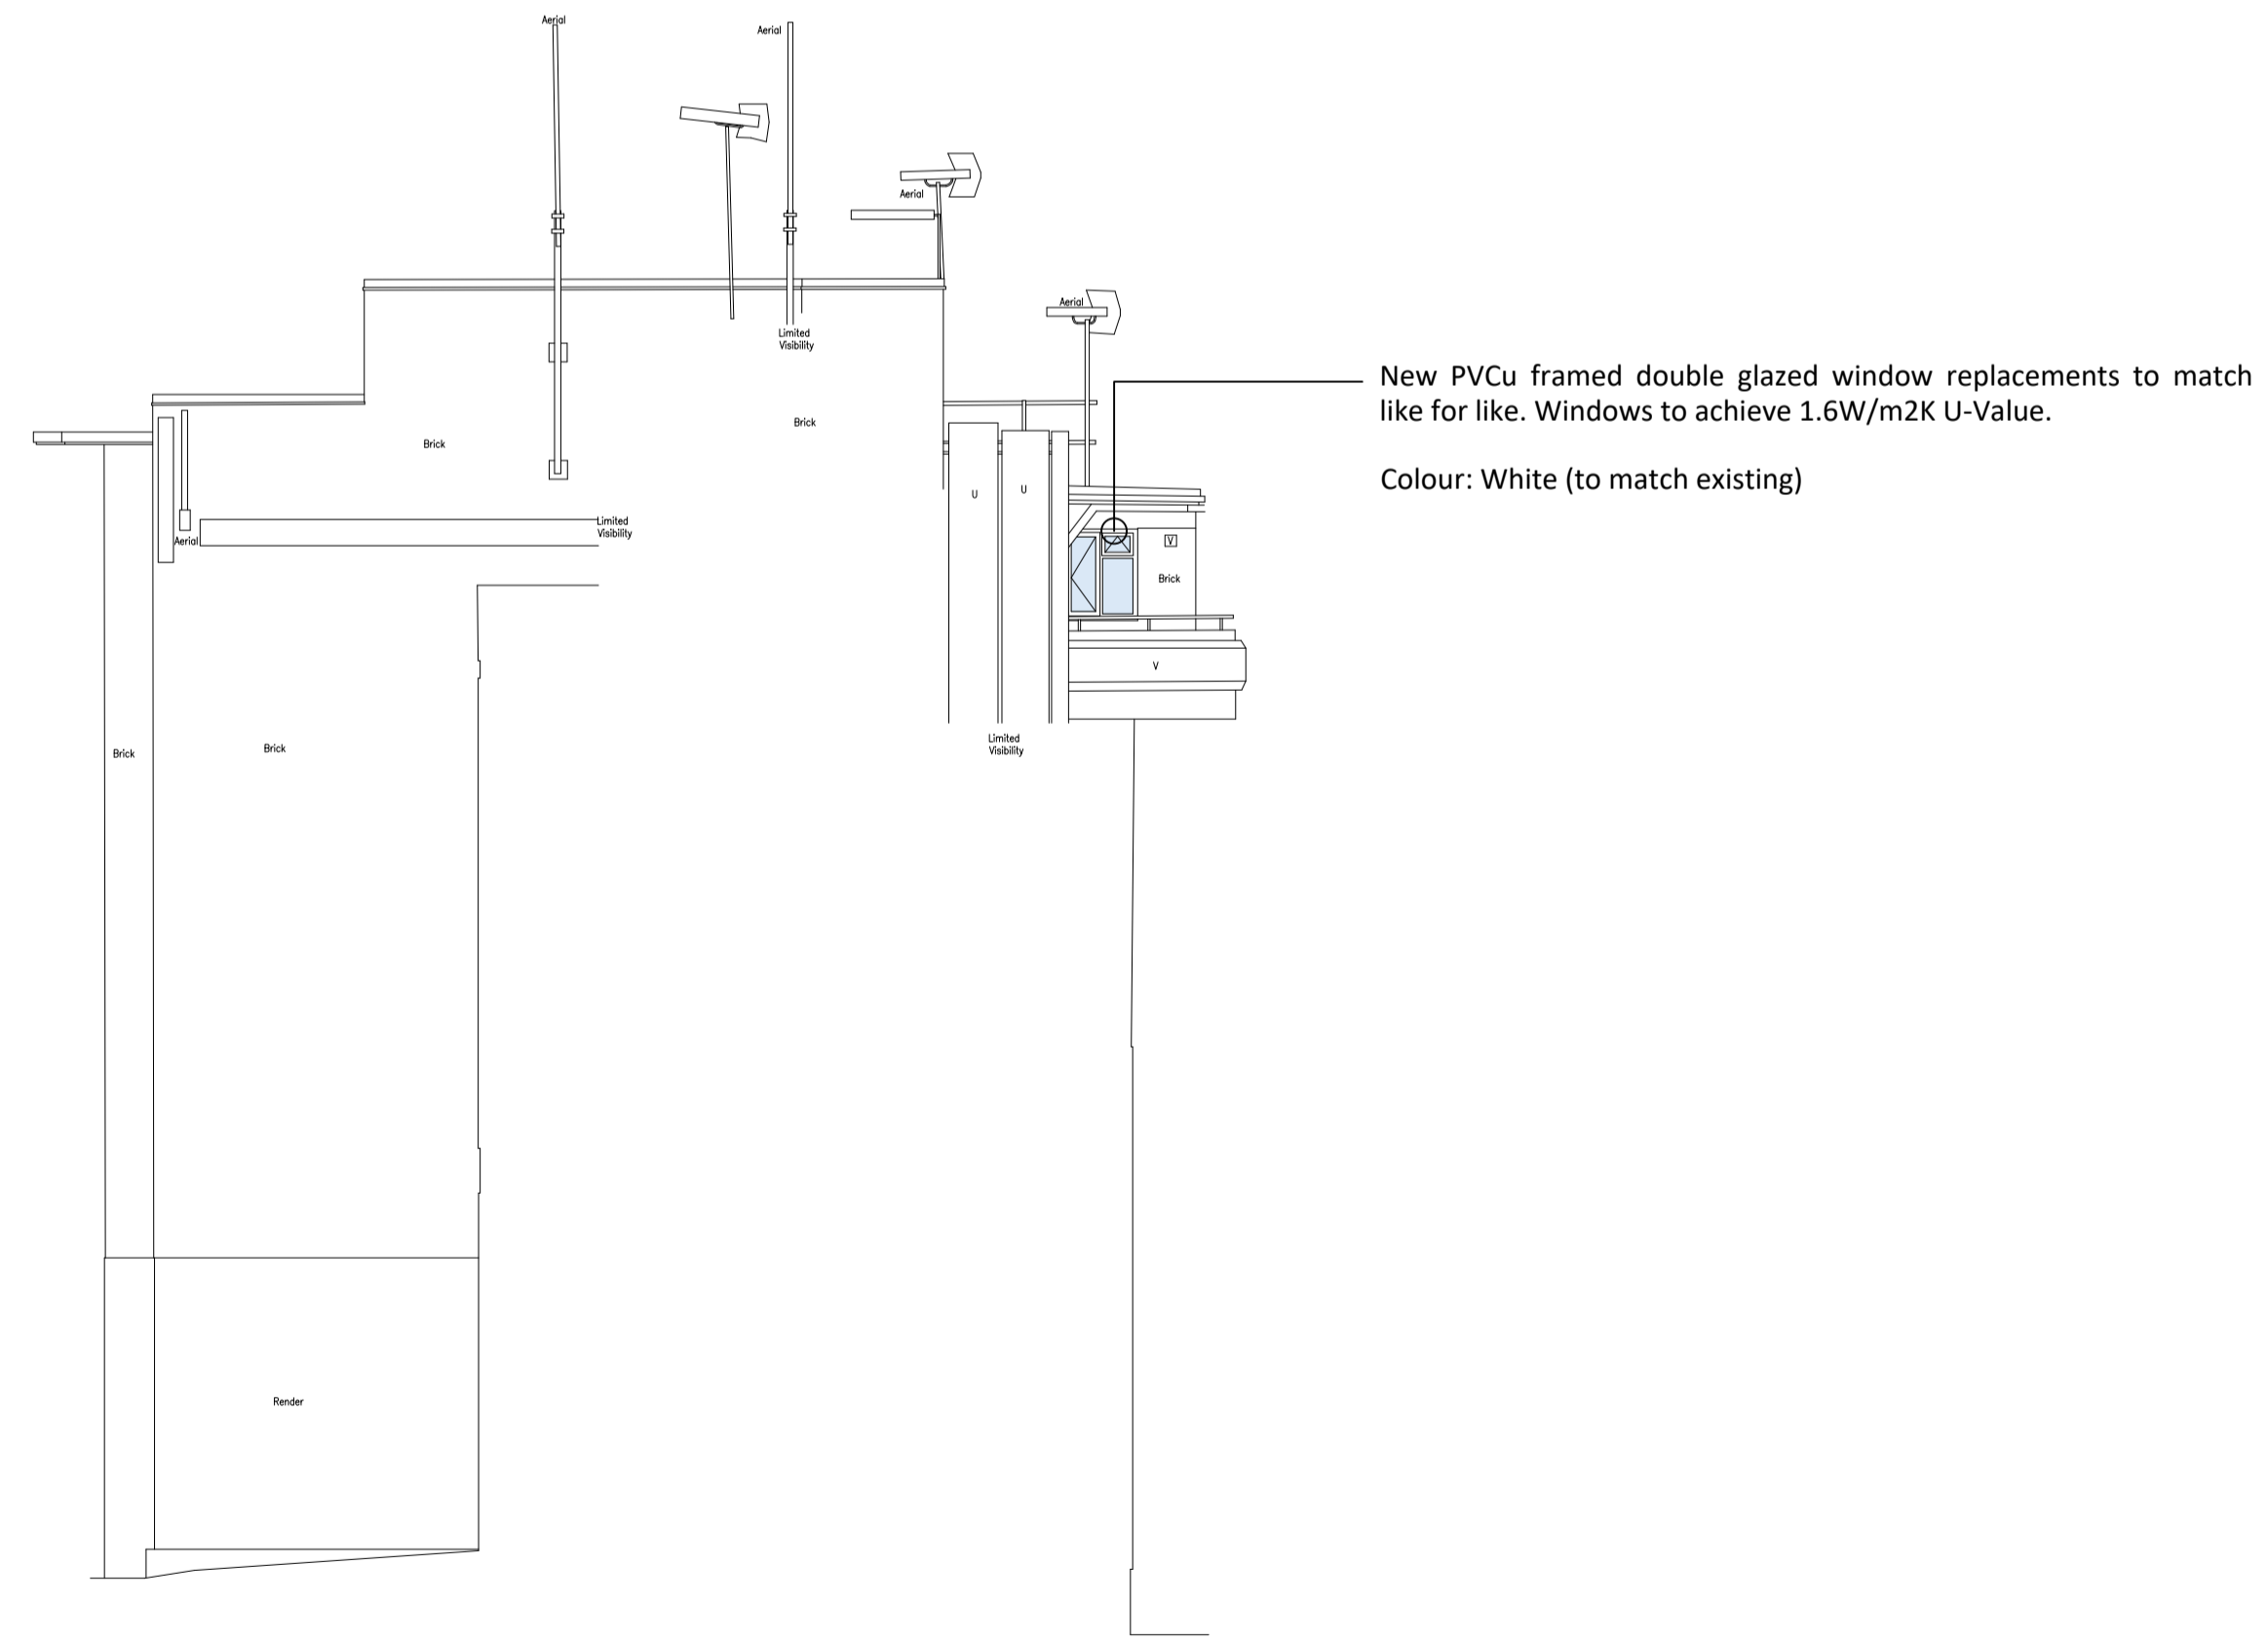

② Proposed Elevation 3 (East) - Lion House, Richmond  
1:100 @A1

- General Note:
- All measurements are to be checked on site.
  - All layouts are indicative and subject to further review whilst on site prior to works.
  - Layouts and proposals are subject to review by Building Control and may change.

| REV: | DESCRIPTION: | DATE: | BY: |
|------|--------------|-------|-----|
|      |              |       |     |

PROJECT:  
Lion House  
Red Lion Street  
Richmond  
TW9 1RE

DRAWING TITLE:  
Existing & Proposed Elevation 3

CLIENT:  
Blue Coast Capital

SCALE: 1:100 @ A1      PRO NO: IFBC-GVI

DATE: 11.12.2023      DWG NO: IFBC-LHRUT-003

DRAWN BY: LH      REV: N/A