
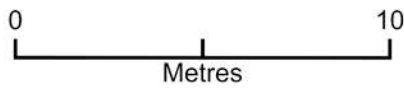


97 High St, Teddington TW11 8HG

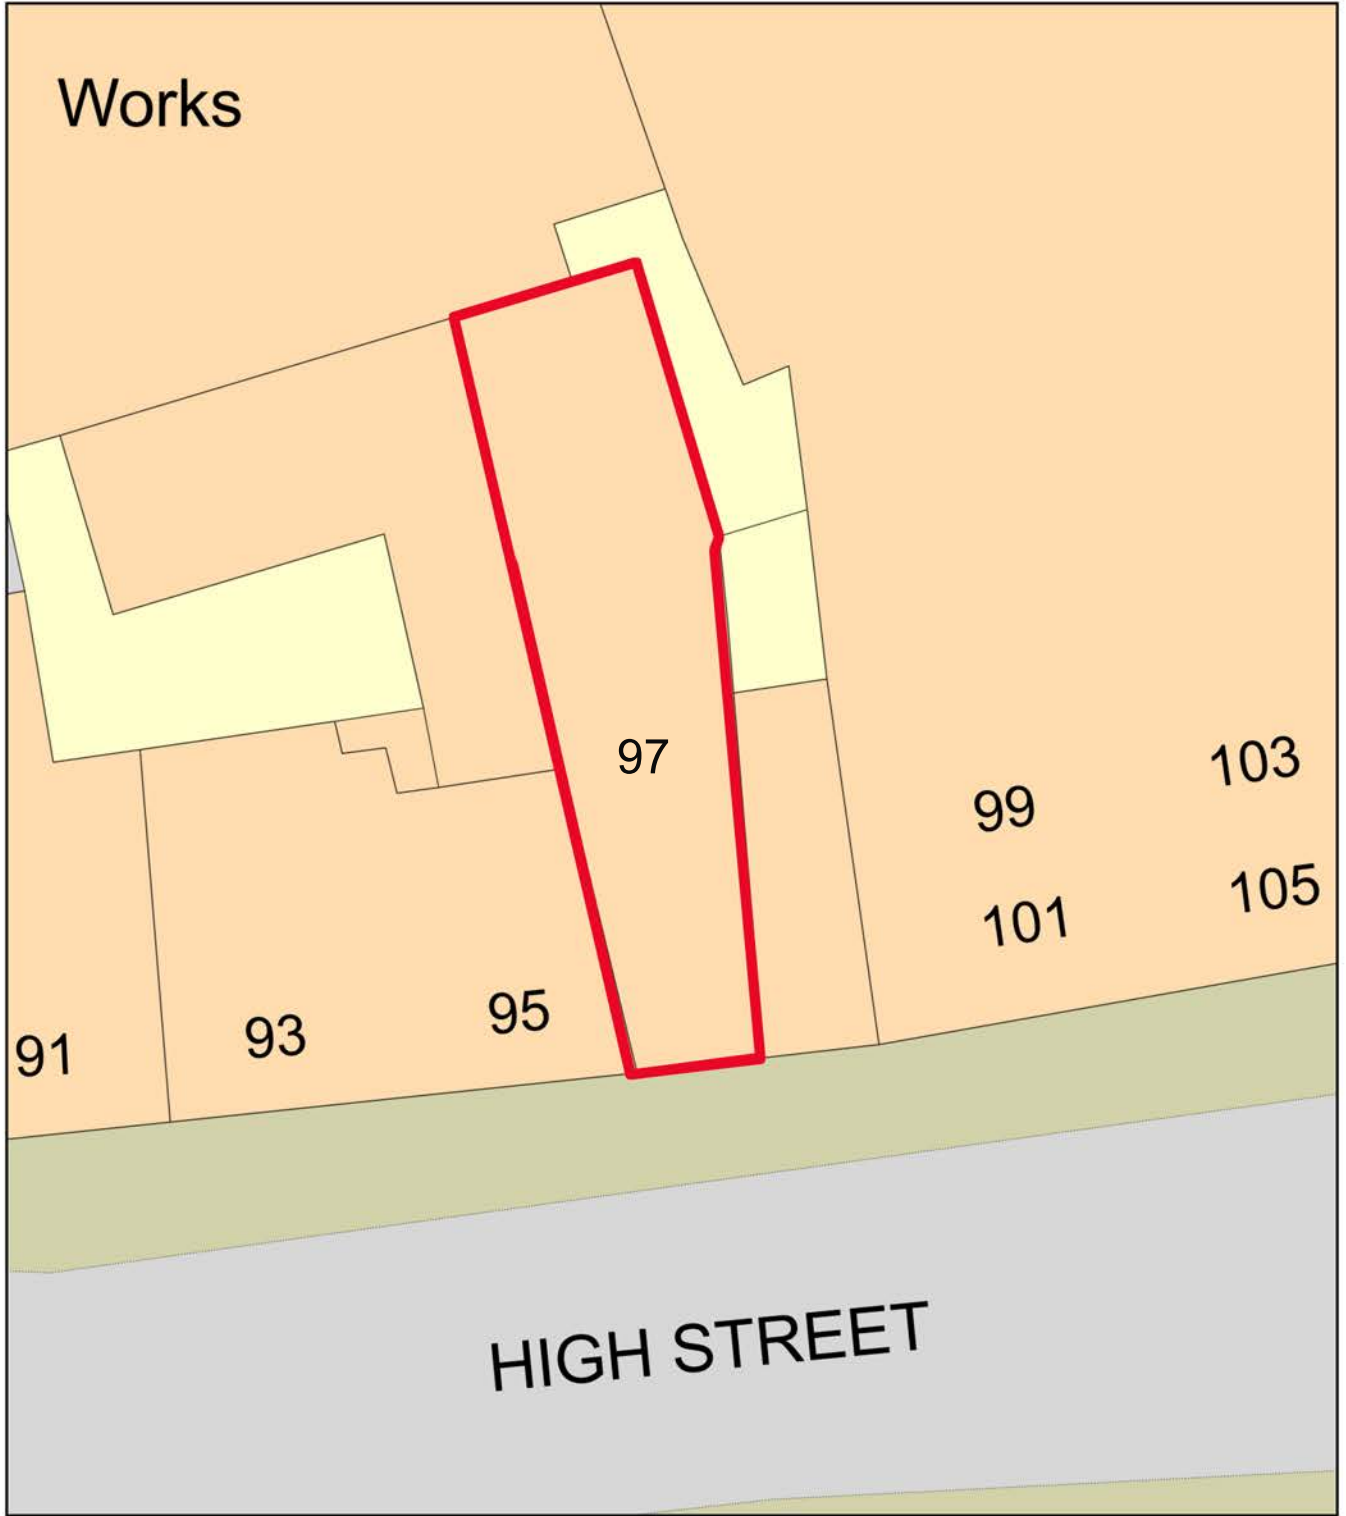

Plan Produced for: Richmond Planning Portal

Date Produced: 28 Apr 2024

Plan Reference Number: TQRQM24119232232352

Scale: 1:200 @ A4