
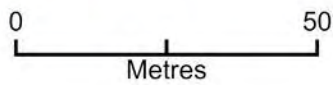


# 97 High St, Teddington TW11 8HG - Location Plan

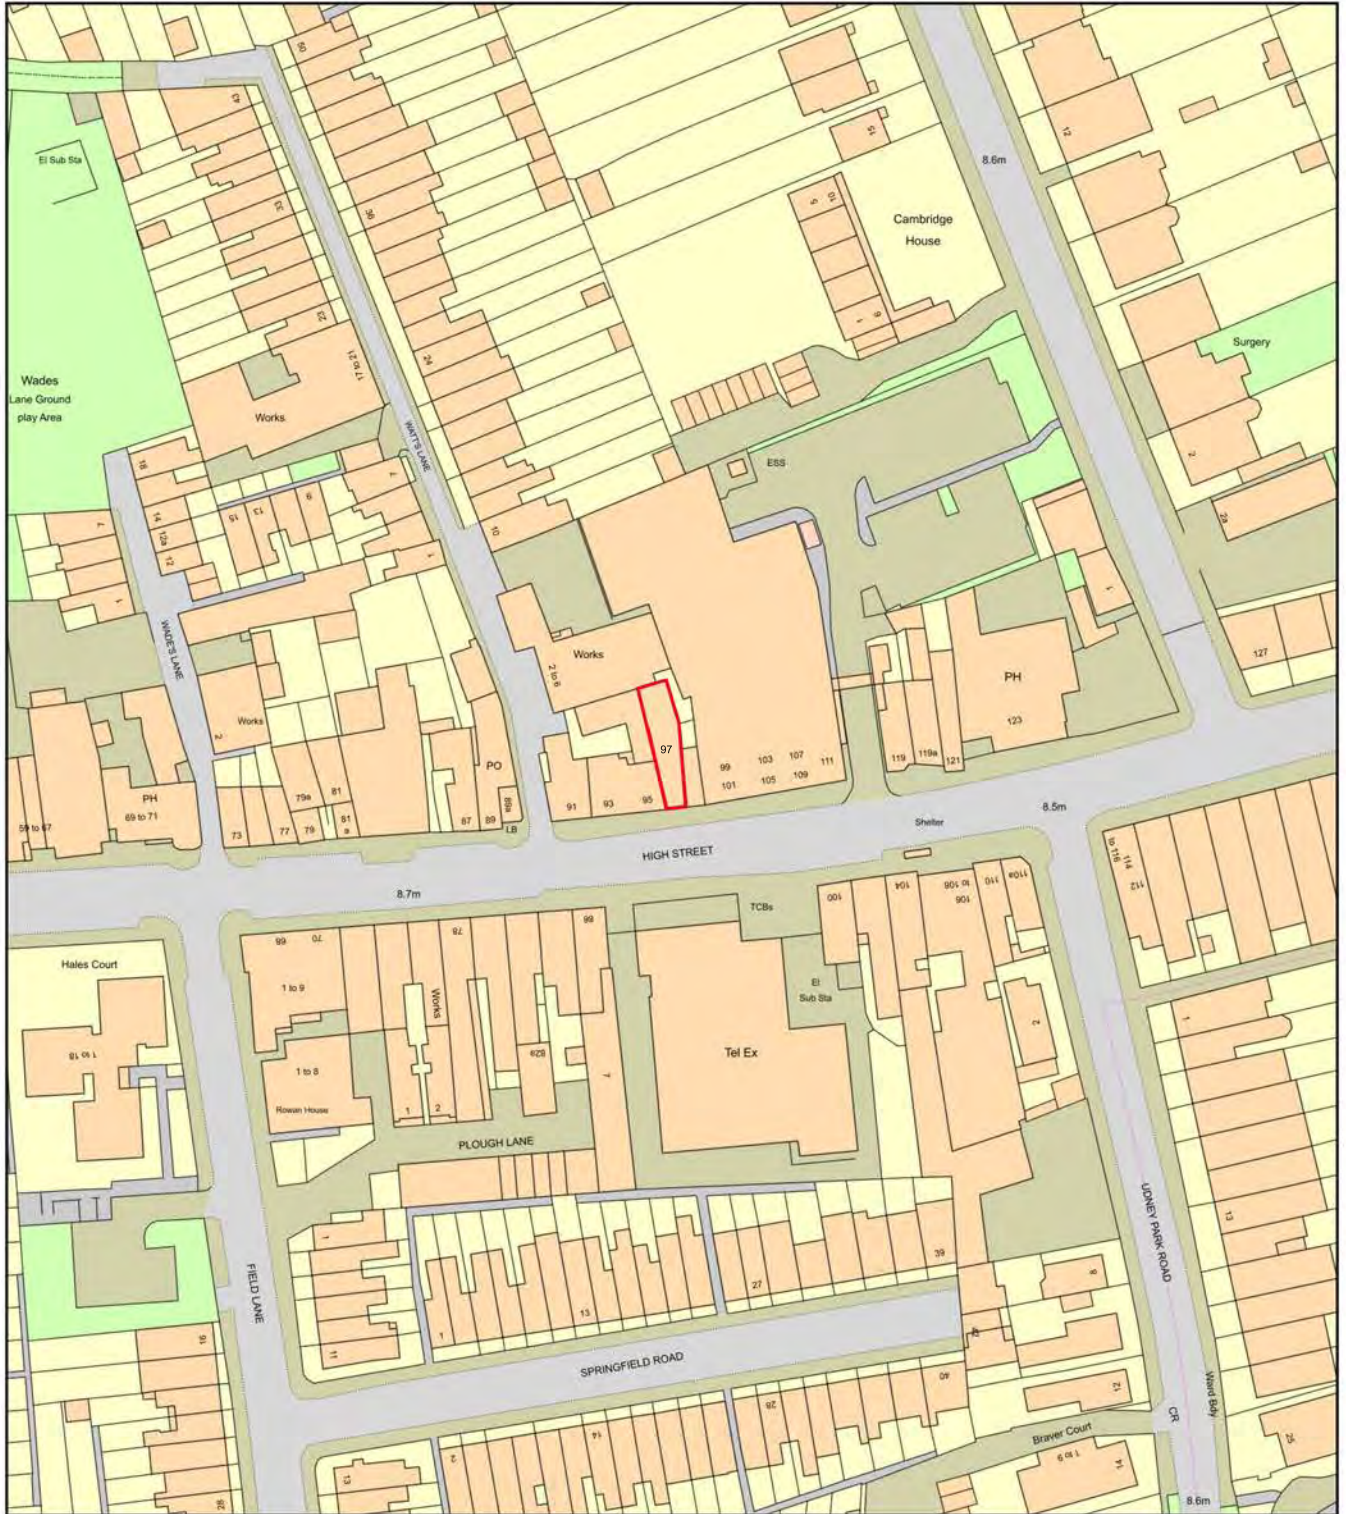

Plan Produced for: Richmond Planning Portal

Date Produced: 28 Apr 2024

Plan Reference Number: TQRQM24119232834340

Scale: 1:1250 @ A4