





North Elevation

PROPOSED
JOINT
LINE



East Elevation

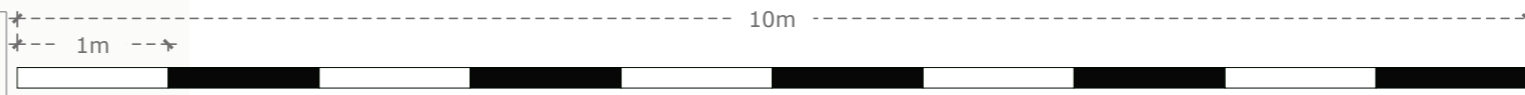

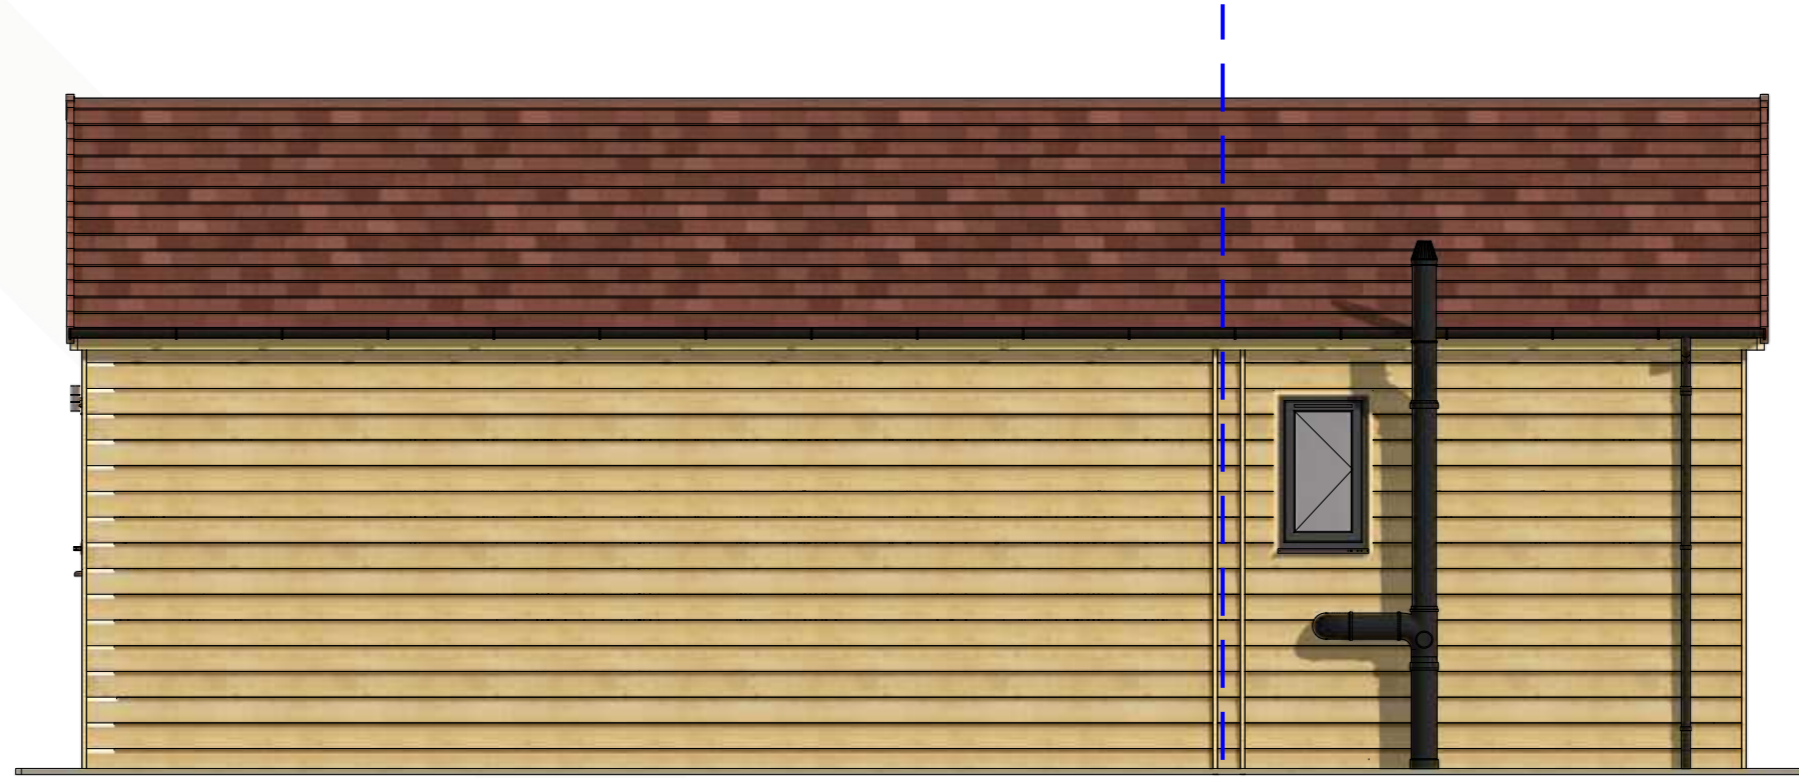

South Elevation

PROPOSED
JOINT
LINE



West Elevation

