


ALL DIMENSIONS AND INFORMATION ON THE DOCUMENT MUST THEREFORE BE CHECKED ON SITE FOR ACCURACY AND APPROVED WITH THE BUILDING INSPECTOR PRIOR TO THE COMMENCEMENT OF WORKS.

CONTRACTORS MUST VERIFY ALL DIMENSIONS, LEVELS AND BOUNDARIES ON SITE BEFORE COMMENCING ANY WORKS.

ALL EXISTING LINTELS, BEAMS, FOUNDATIONS ETC. TAKING ANY NEW LOADS ARE TO BE EXPOSED AND RE-ASSESSED FOR THE NEW LOAD AND TO BE RE-INFORCED OR REPLACED AS NECESSARY AT THE DESCRETION OF THE LOCAL AUTHORITY.

ALL STRUCTURAL INFORMATION SHOULD BE CHECKED AGAINST DETAILED STRUCTURAL ENGINEERS INFORMATION AND CALCULATION SHEETS.

THIS DRAWING IS COPYRIGHT OF DESIGN EXTENSION. THIS DRAWING MUST BE READ IN CONJUNCTION WITH ALL OTHER RELEVANT DOCUMENTATION AND DRAWINGS. NO LIABILITY WILL BE ACCEPTED FOR ANY EXPENSE, LOSS OR DAMAGE OF WHATSOEVER NATURE AND HOWEVER ARISING FROM ANY VARIATION MADE TO THIS DRAWING OR IN THE EXECUTION OF THE WORK TO WHICH IT RELATES WHICH HAS NOT BEEN REFERRED TO THEM AND THEIR APPROVAL OBTAINED.

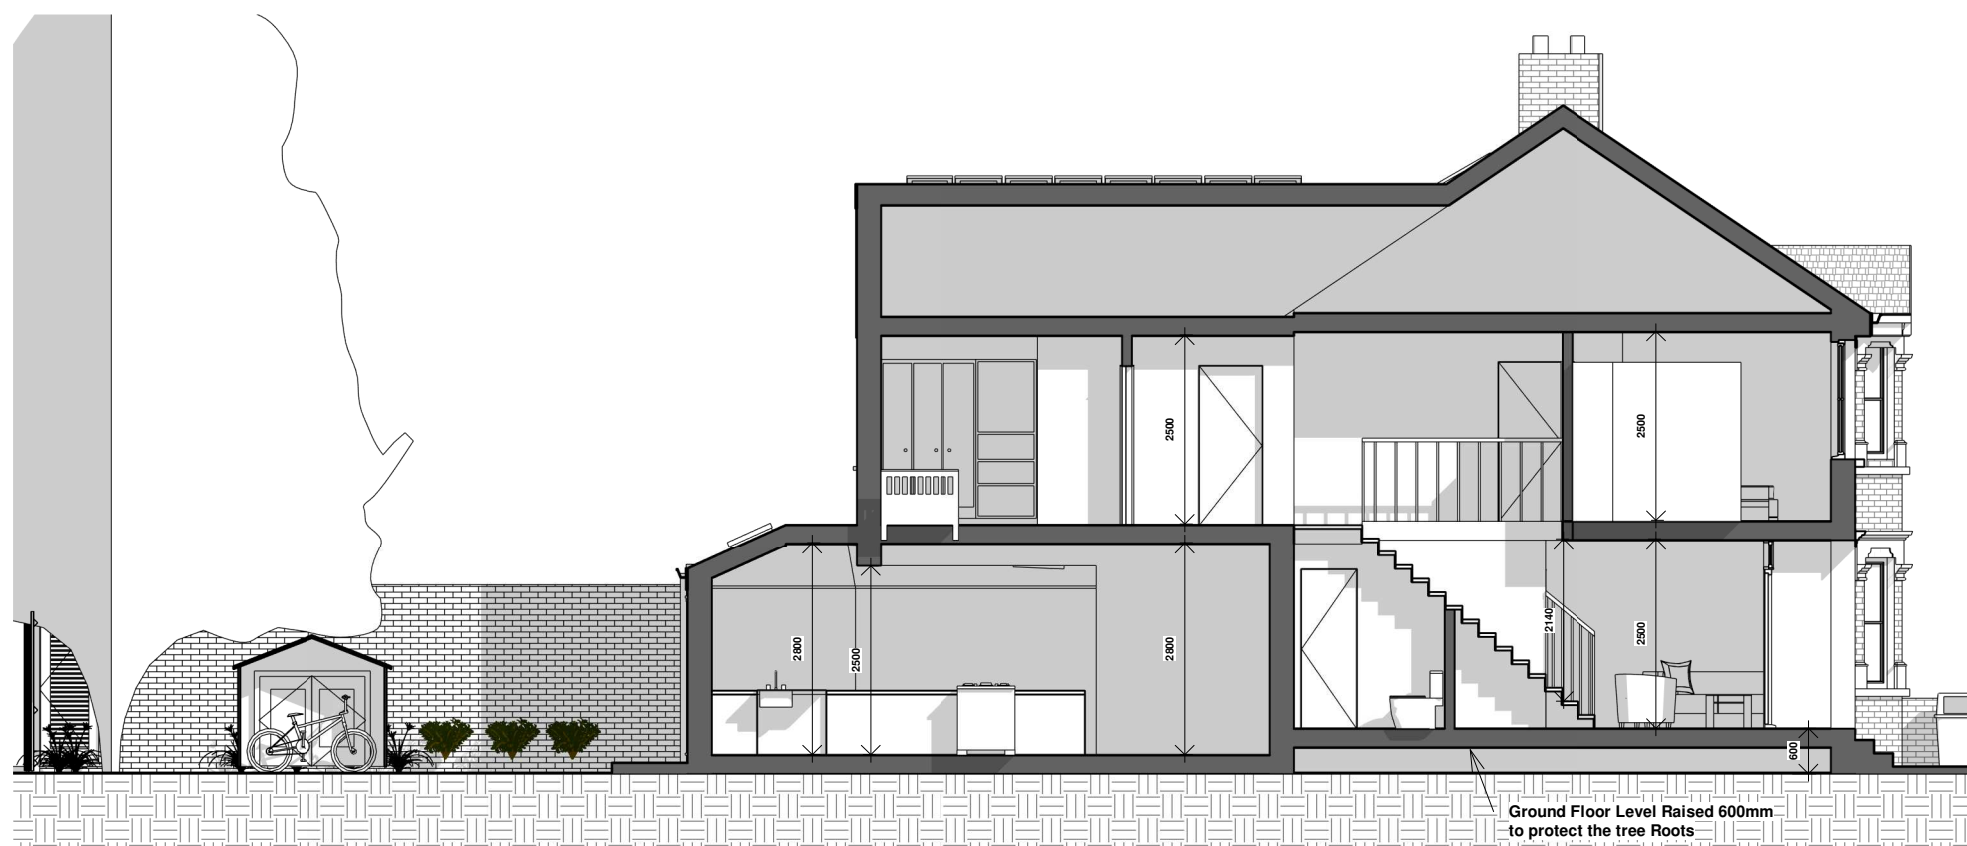

1 Proposed Section AA'
1 : 100



VISUAL SCALE 1:100

Drawing issued for
Planning

Project Address
Land Adjacent To - 37 Latham Road,
Twickenham

Client Name
Owner

Proposal
Proposed New Build

Drawing Name
Proposed Section

Date 02-05-2024 Scale @ A3 1 : 100

Rev Drawing No P - 04