



1 Main Building Section AA - Existing
1:200



2 Main Building Section BB - Existing
1:200




3 Main Building Section CC - Existing
1:200



4 Main Building Section DD - Existing
1:200



5 Main Building Section EE - Existing
1:200

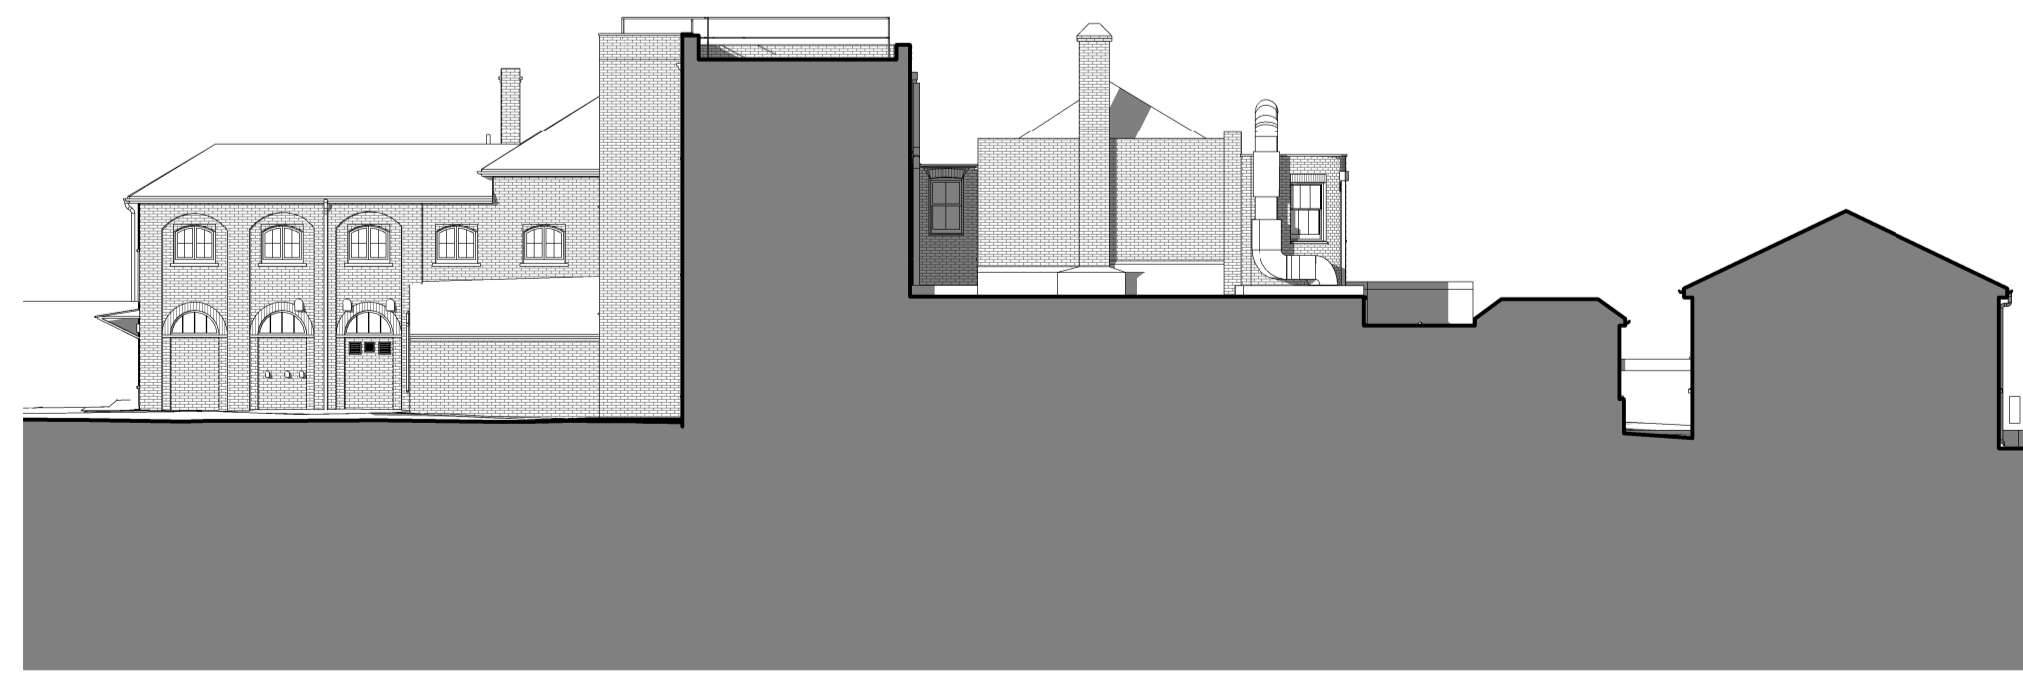

6 Main Building Section FF - Existing
1:200

REV	DESCRIPTION	DATE
P03	Revised for Planning	10.05.24
P02	Planning Issue	16.02.24
P01	WIP Issue	30.01.24

IID 10 Architects
Richmond Place
15 Petersham Road
Richmond
TW9 0TP
info@iid.co.uk
020 3774 1000
www.iid.co.uk

CLIENT	Thomas's London Day Schools
PROJECT	Thomas's College - Main Building
DRAWING TITLE	MB - Existing Sections
SCALE @ A1:	1:200

DRAWING NUMBER	REV
1714 IID PL XX DR A-3000 P03	