



1 Main Building Section AA - Proposed (As Existing)
1:200



2 Main Building Section BB - Proposed (As Existing)
1:200




3 Main Building Section CC - Proposed (As Existing)
1:200



4 Main Building Section DD - Proposed (As Existing)
1:200



5 Main Building Section EE - Proposed (As Existing)
1:200

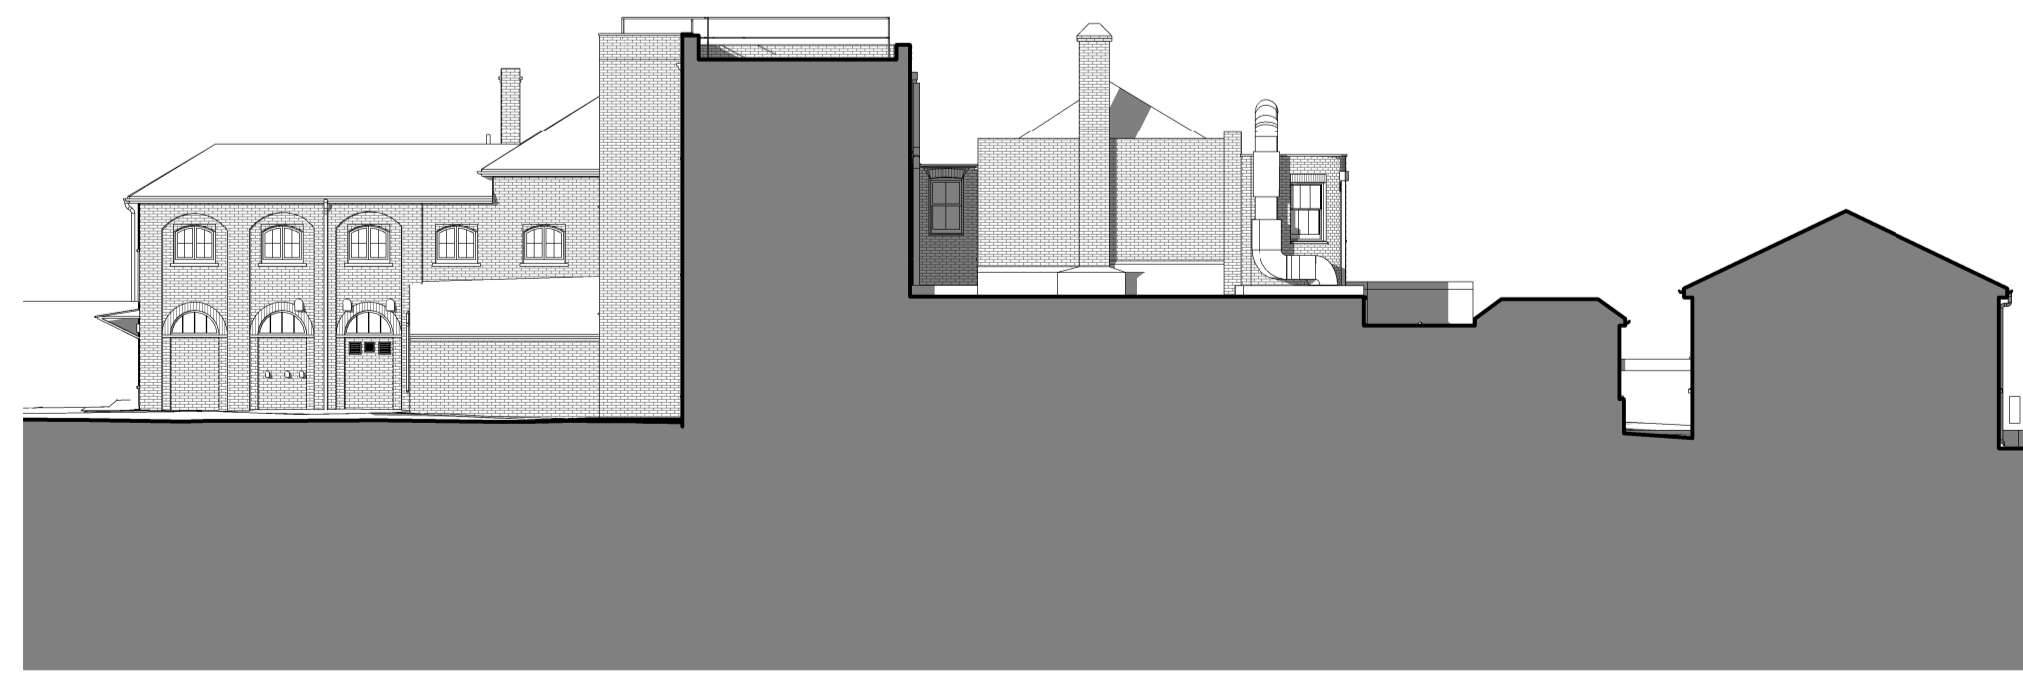

6 Main Building Section FF - Proposed (As Existing)
1:200

P03	Revised for Planning	10.05.24
P02	Planning Issue	16.02.24
P01	WIP Issue	30.01.24

REV	DESCRIPTION	DATE
-----	-------------	------

IID 10 Architekt
Richmond Place
15 Petersham Road
Richmond
TW9 0TP
info@iid.co.uk
020 3774 1000
www.iid.co.uk

CLIENT
Thomas's London Day Schools

PROJECT
Thomas's College - Main Building

DRAWING TITLE
MB - Proposed Sections

SCALE @ A1: 1:200

DRAWING NUMBER		REV
Sheet No.	Sheet Title	Drawing Number
1714	IID PL XX DR A-3001	P03