



DO NOT SCALE. USE FIGURED DIMENSIONS ONLY.
ALL DIMENSIONS TO BE CHECKED ON SITE.

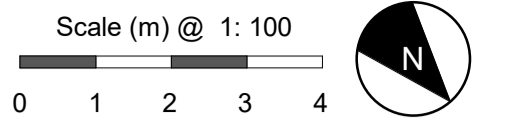


Existing GA Plan Legend


- EXISTING
- DEMOLITIONS

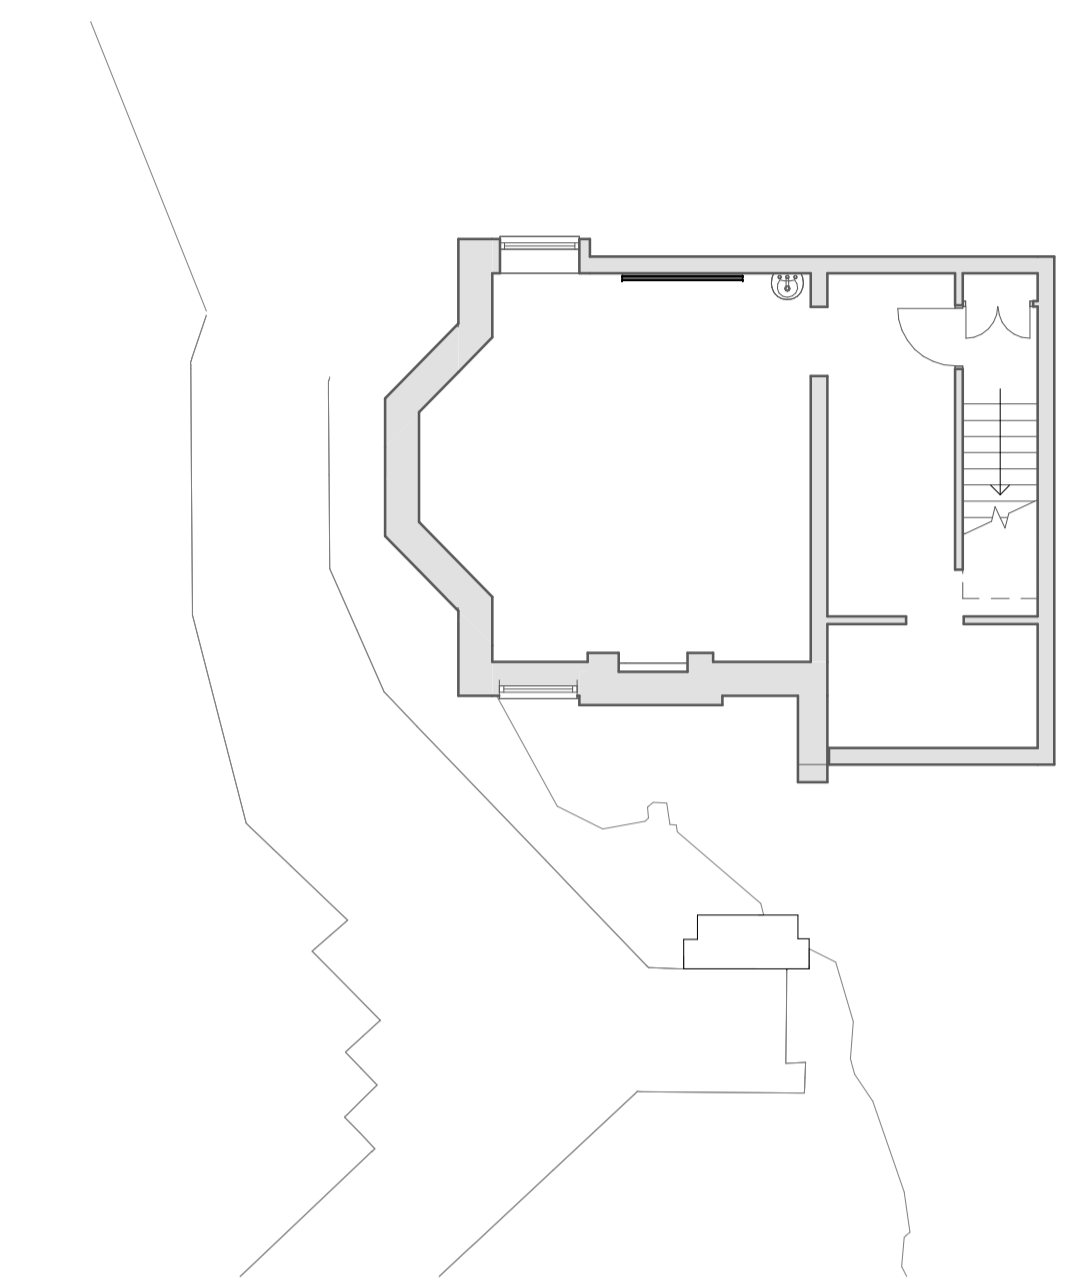


1 Basement
1:100

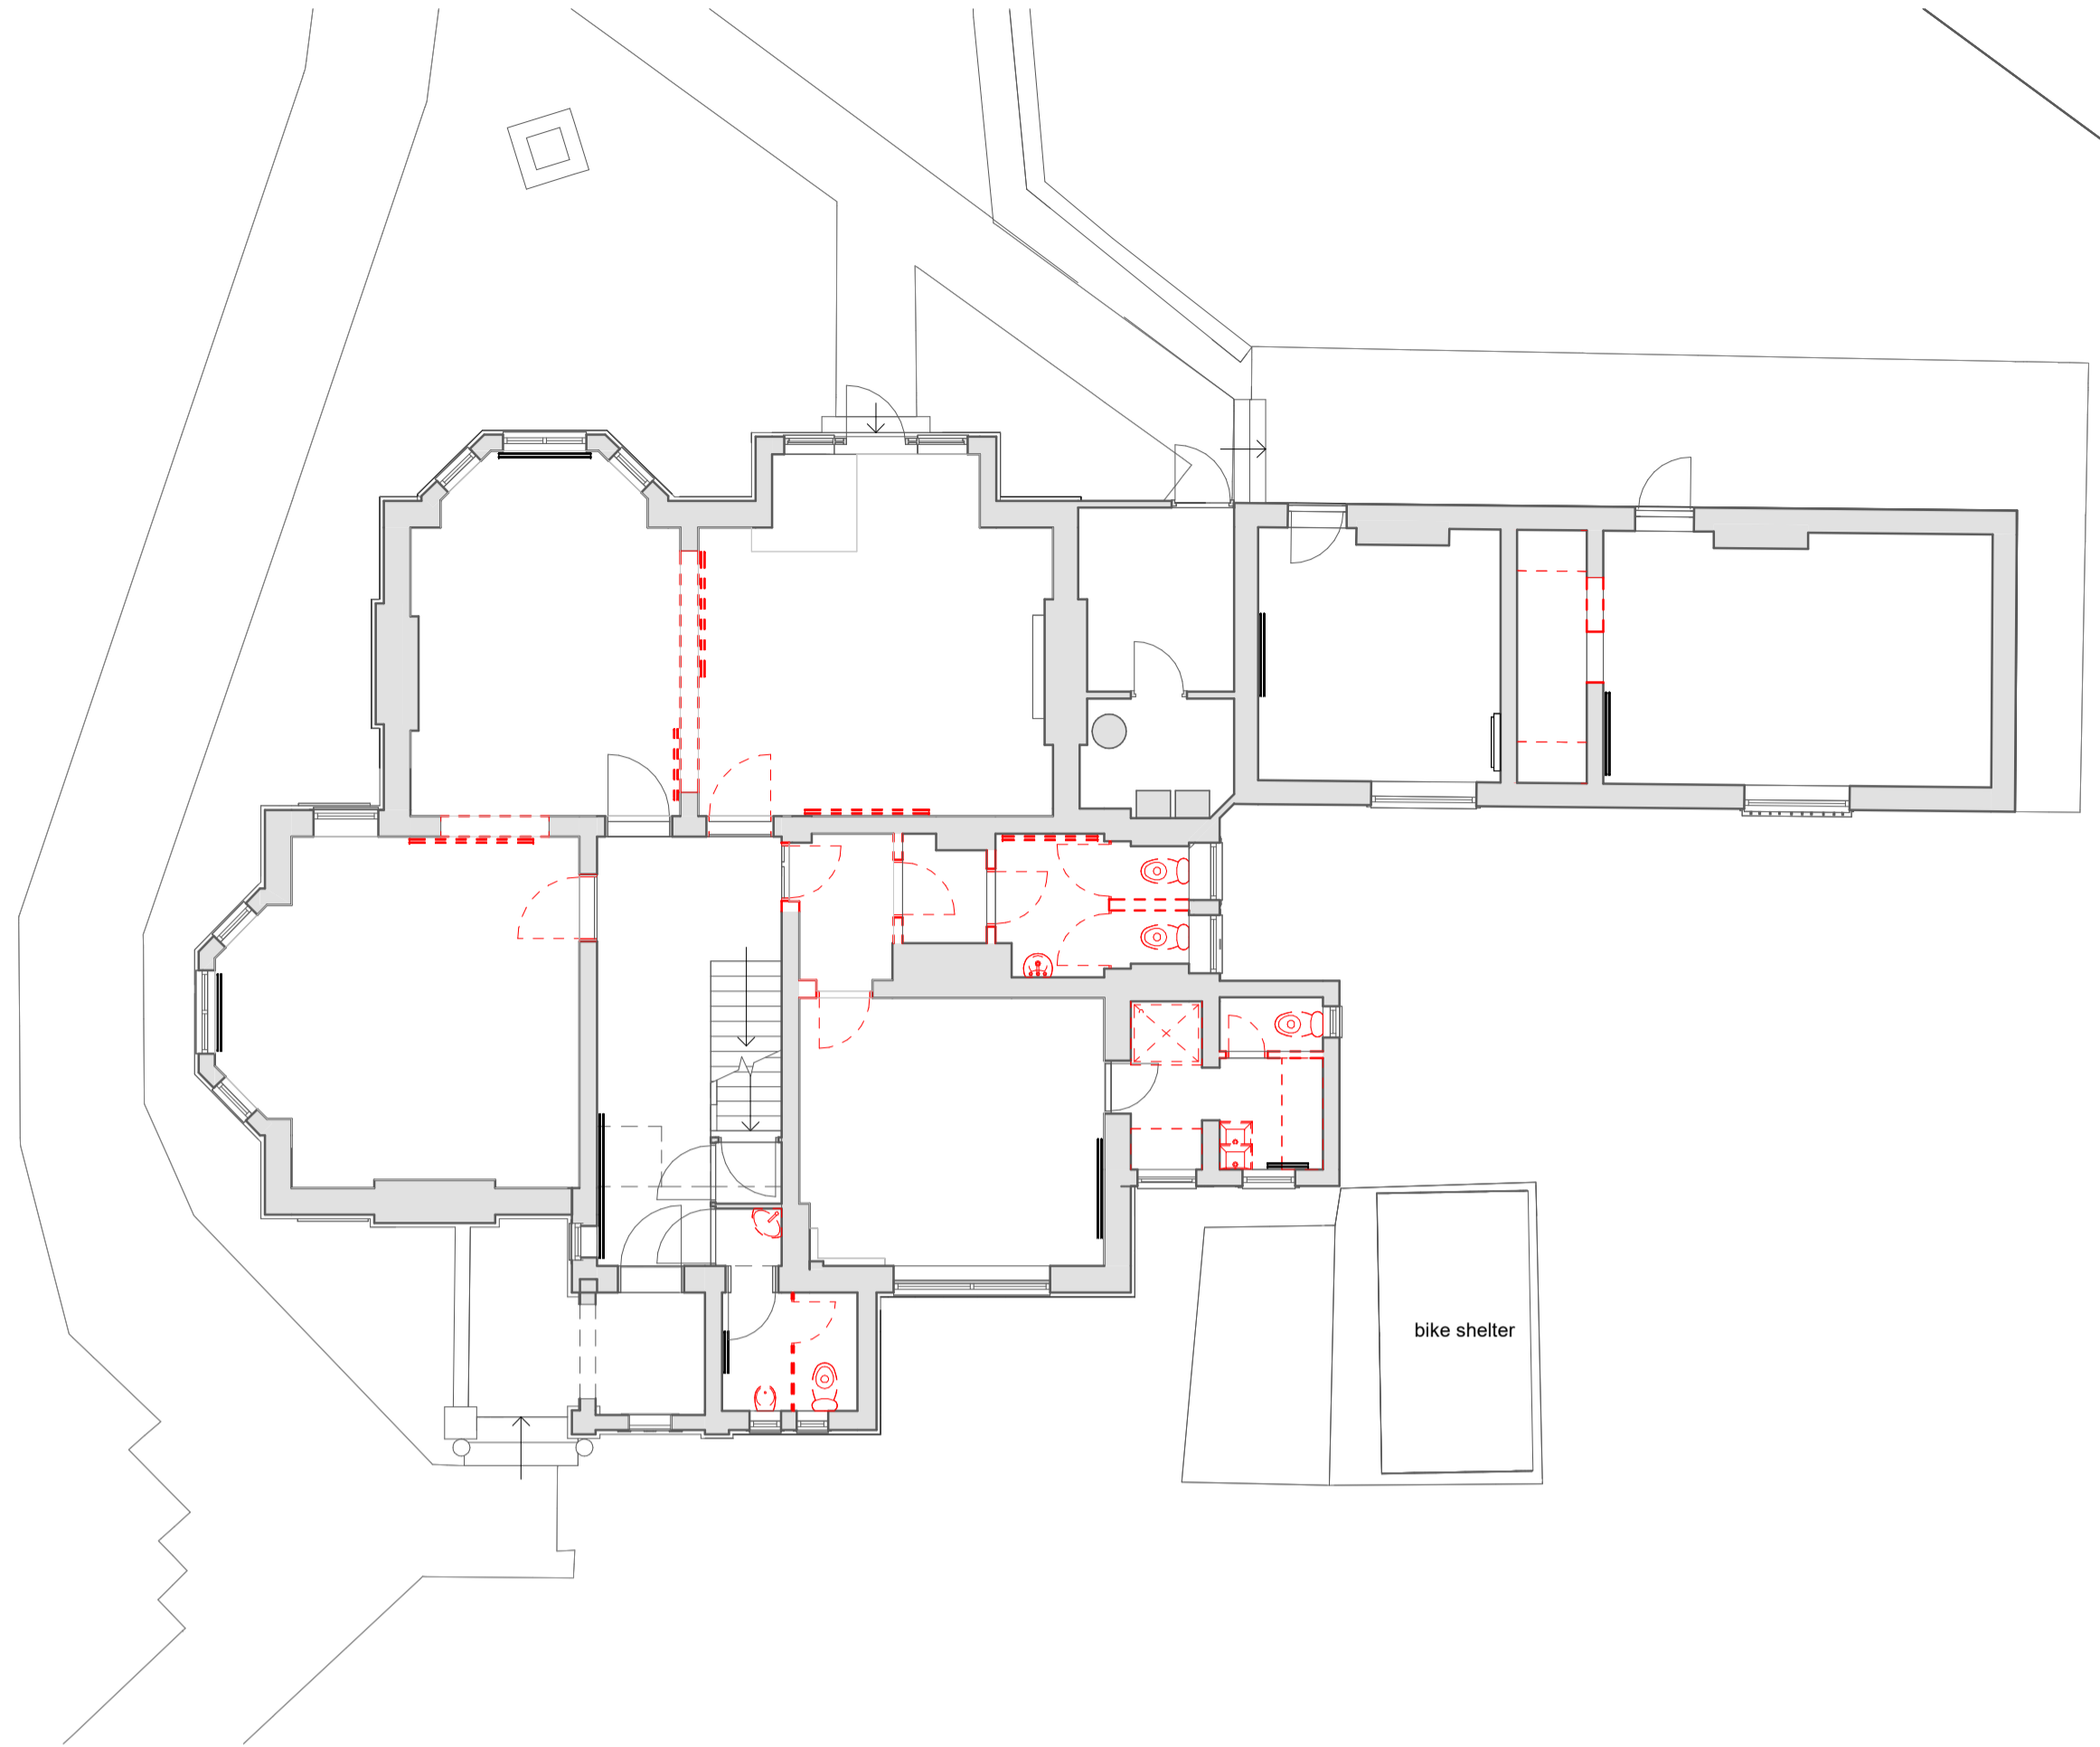

2 Ground Floor
1:100

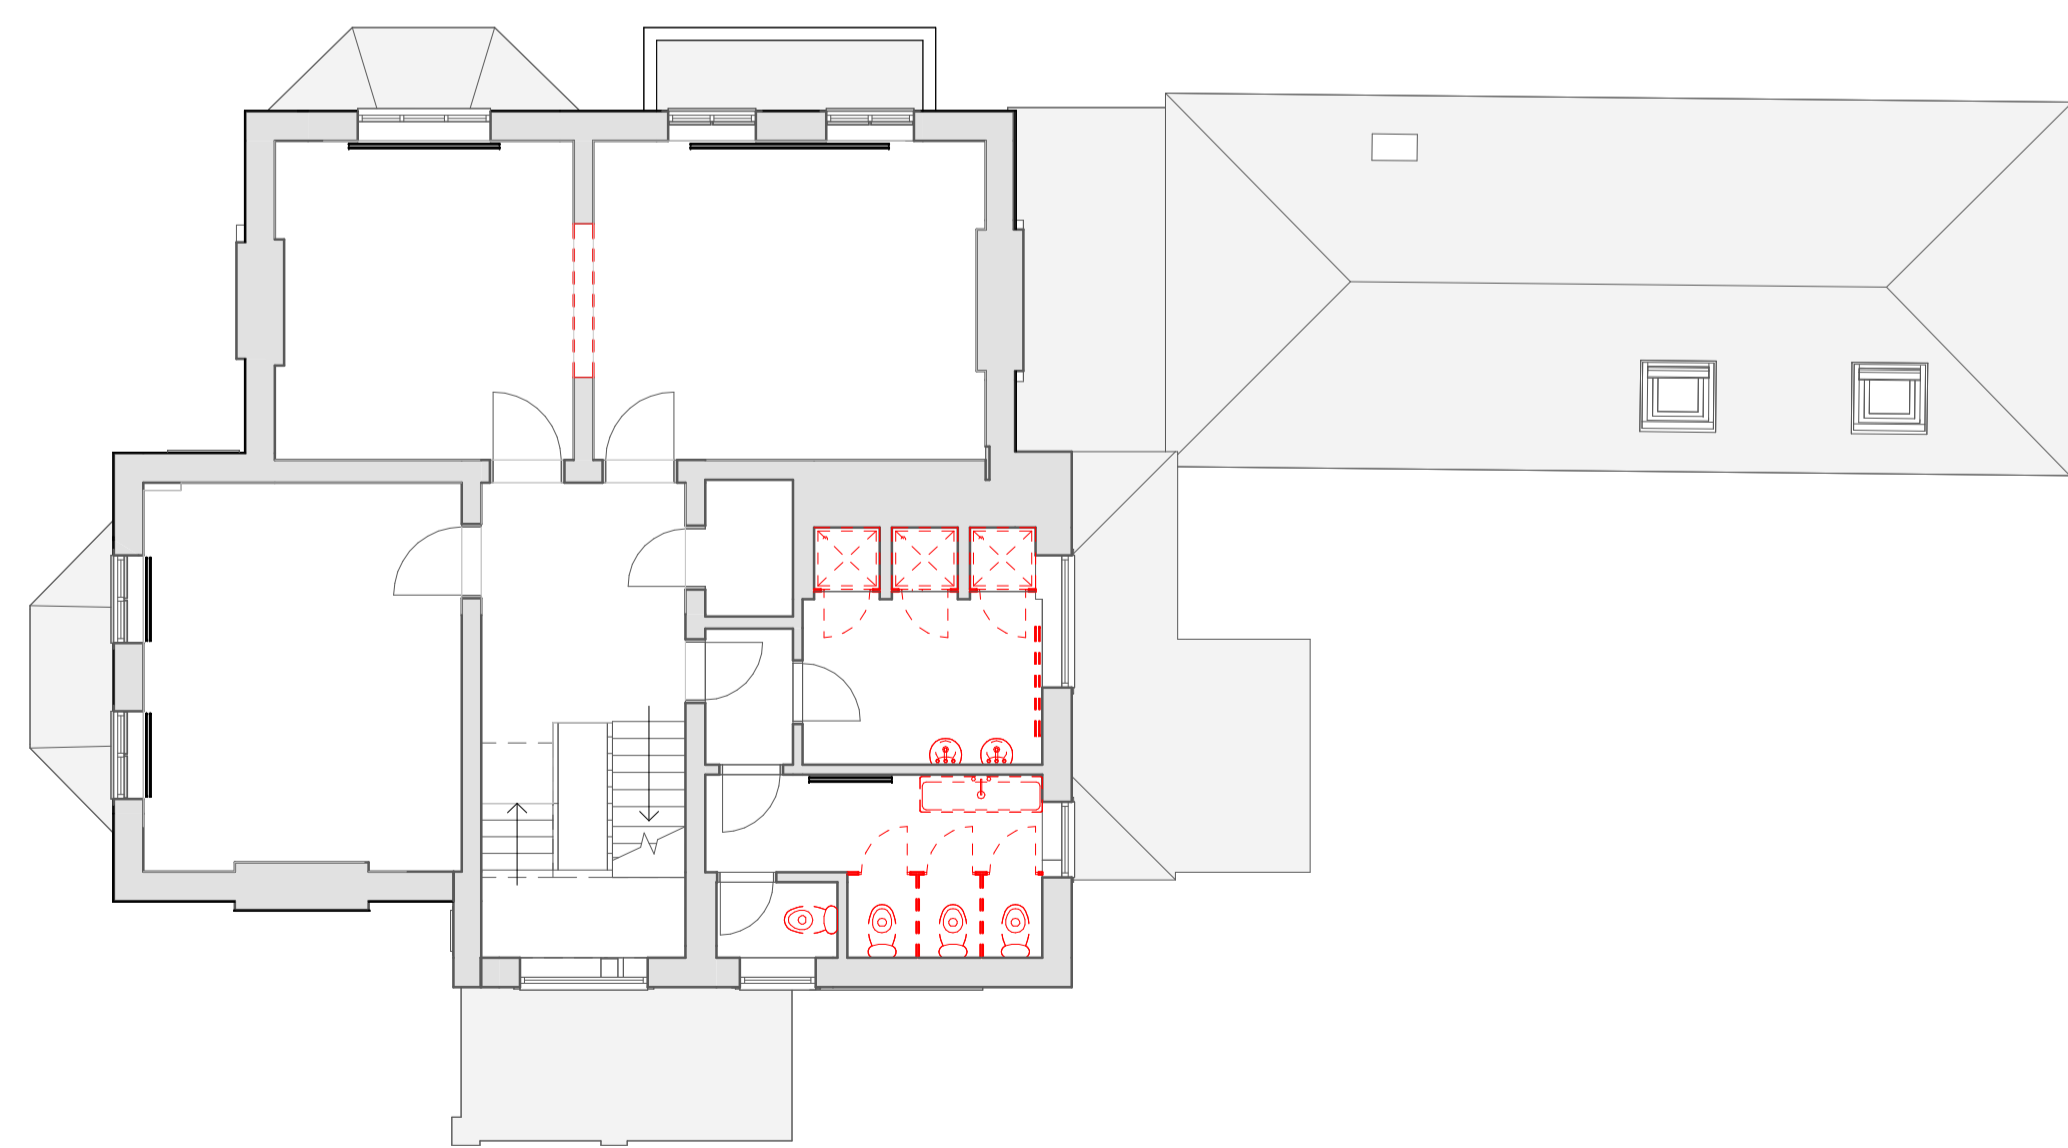

3 First Floor
1:100

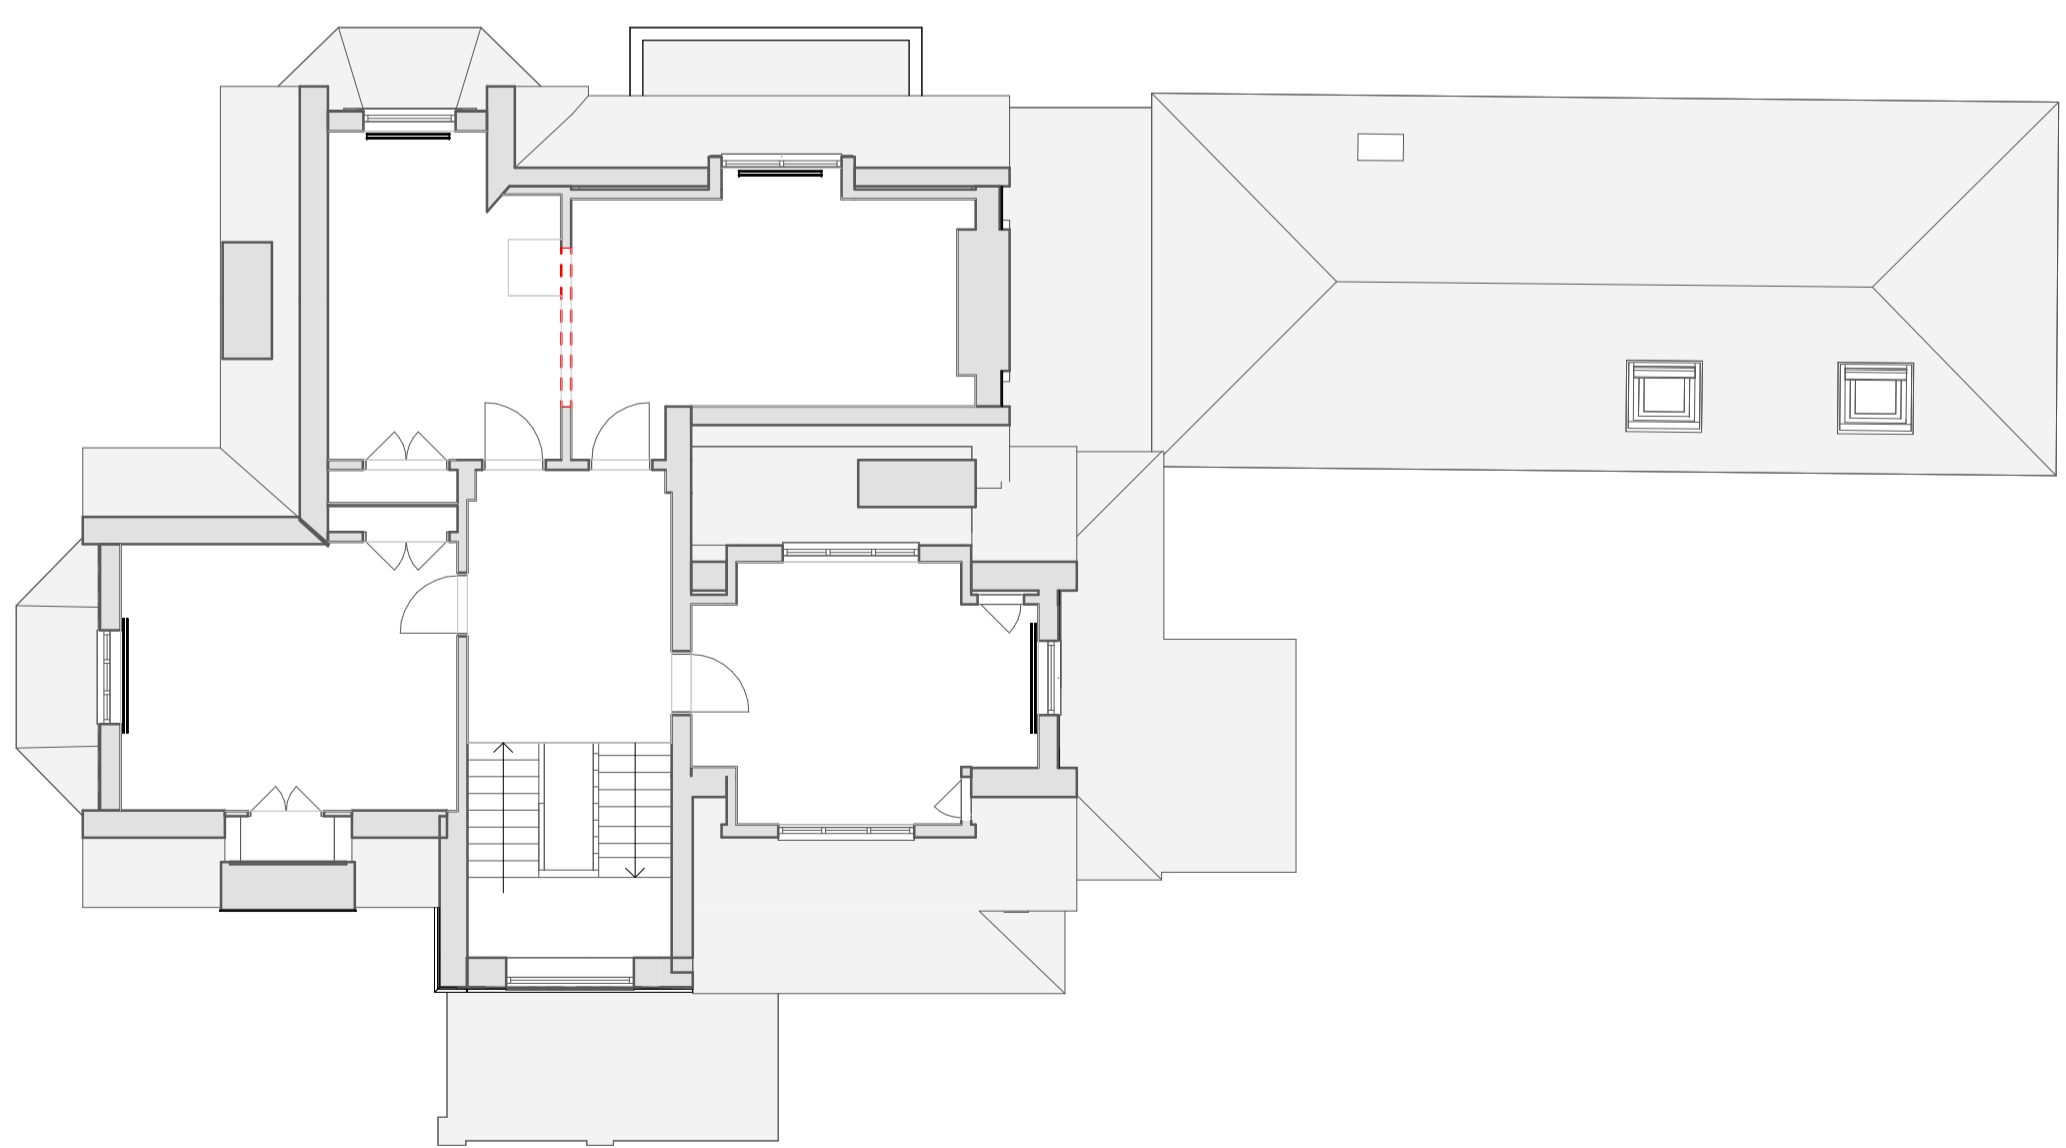

4 Second Floor
1:100

REV	DESCRIPTION	DATE
P02	Revised for Planning	10.05.24
P01	Planning Issue	16.02.24

IID
10 Architects
Richmond Place
15 Petersham Road
Richmond
TW9 0 6TP
info@iid.co.uk
020 3774 1000
www.iid.co.uk

CLIENT	Thomas's London Day Schools
PROJECT	Thomas's College - Red House
DRAWING TITLE	Red House - Existing Plans - Sheet 1
SCALE @ A1:	As indicated

DRAWING NUMBER	REV
1714 IID PL XX DR A-1030 P02	