



DO NOT SCALE. USE FIGURED DIMENSIONS ONLY.  
ALL DIMENSIONS TO BE CHECKED ON SITE

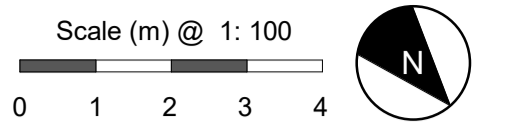


**Proposed GA Plan Legend**


- EXISTING
- PROPOSED

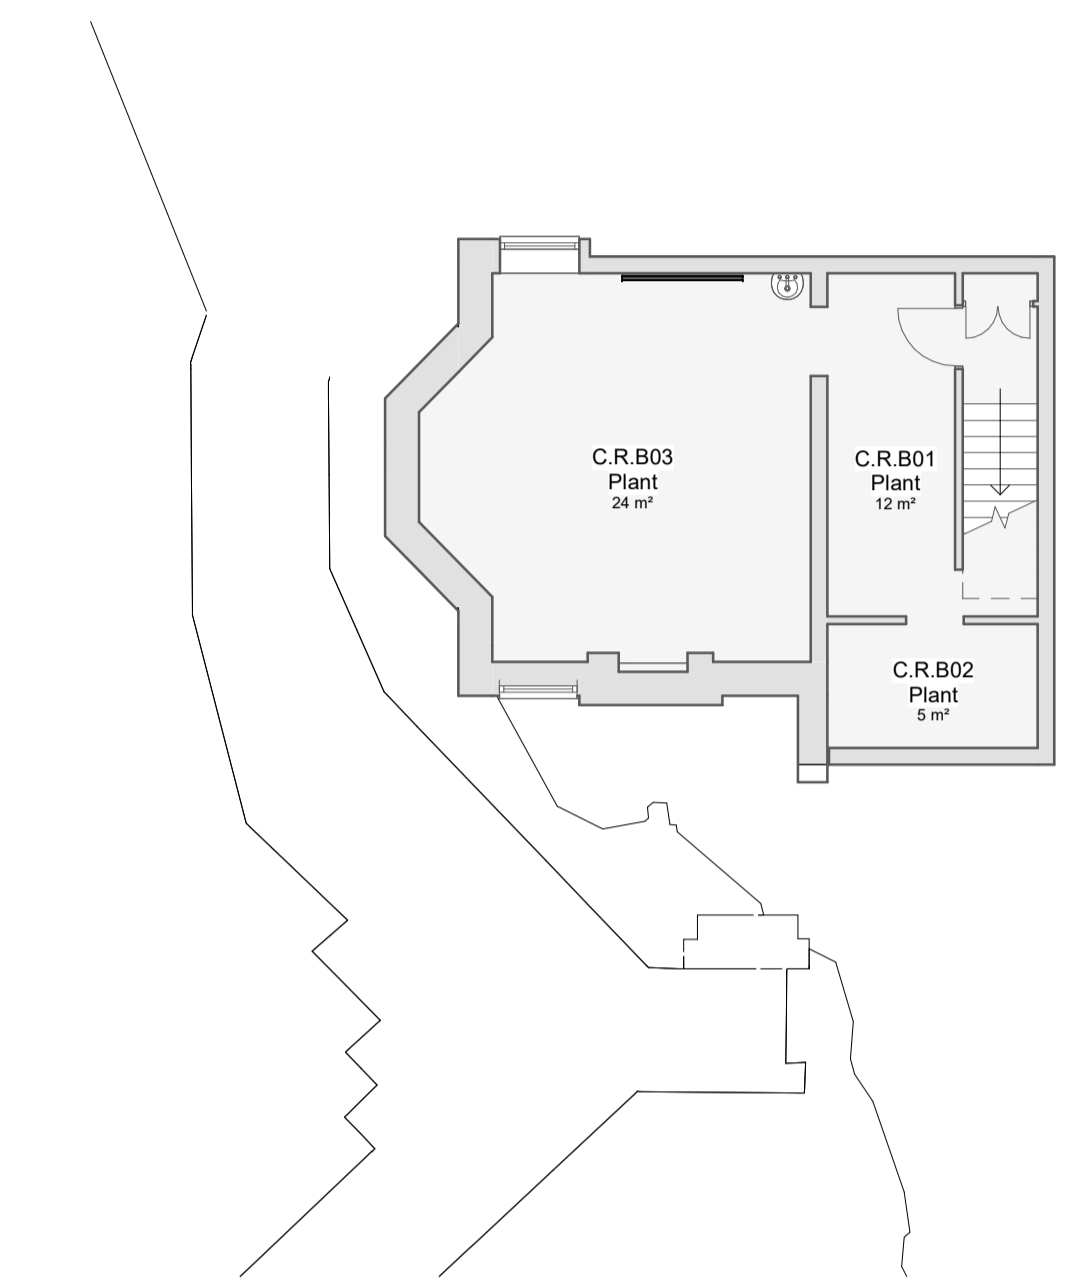


1 Basement  
1:100

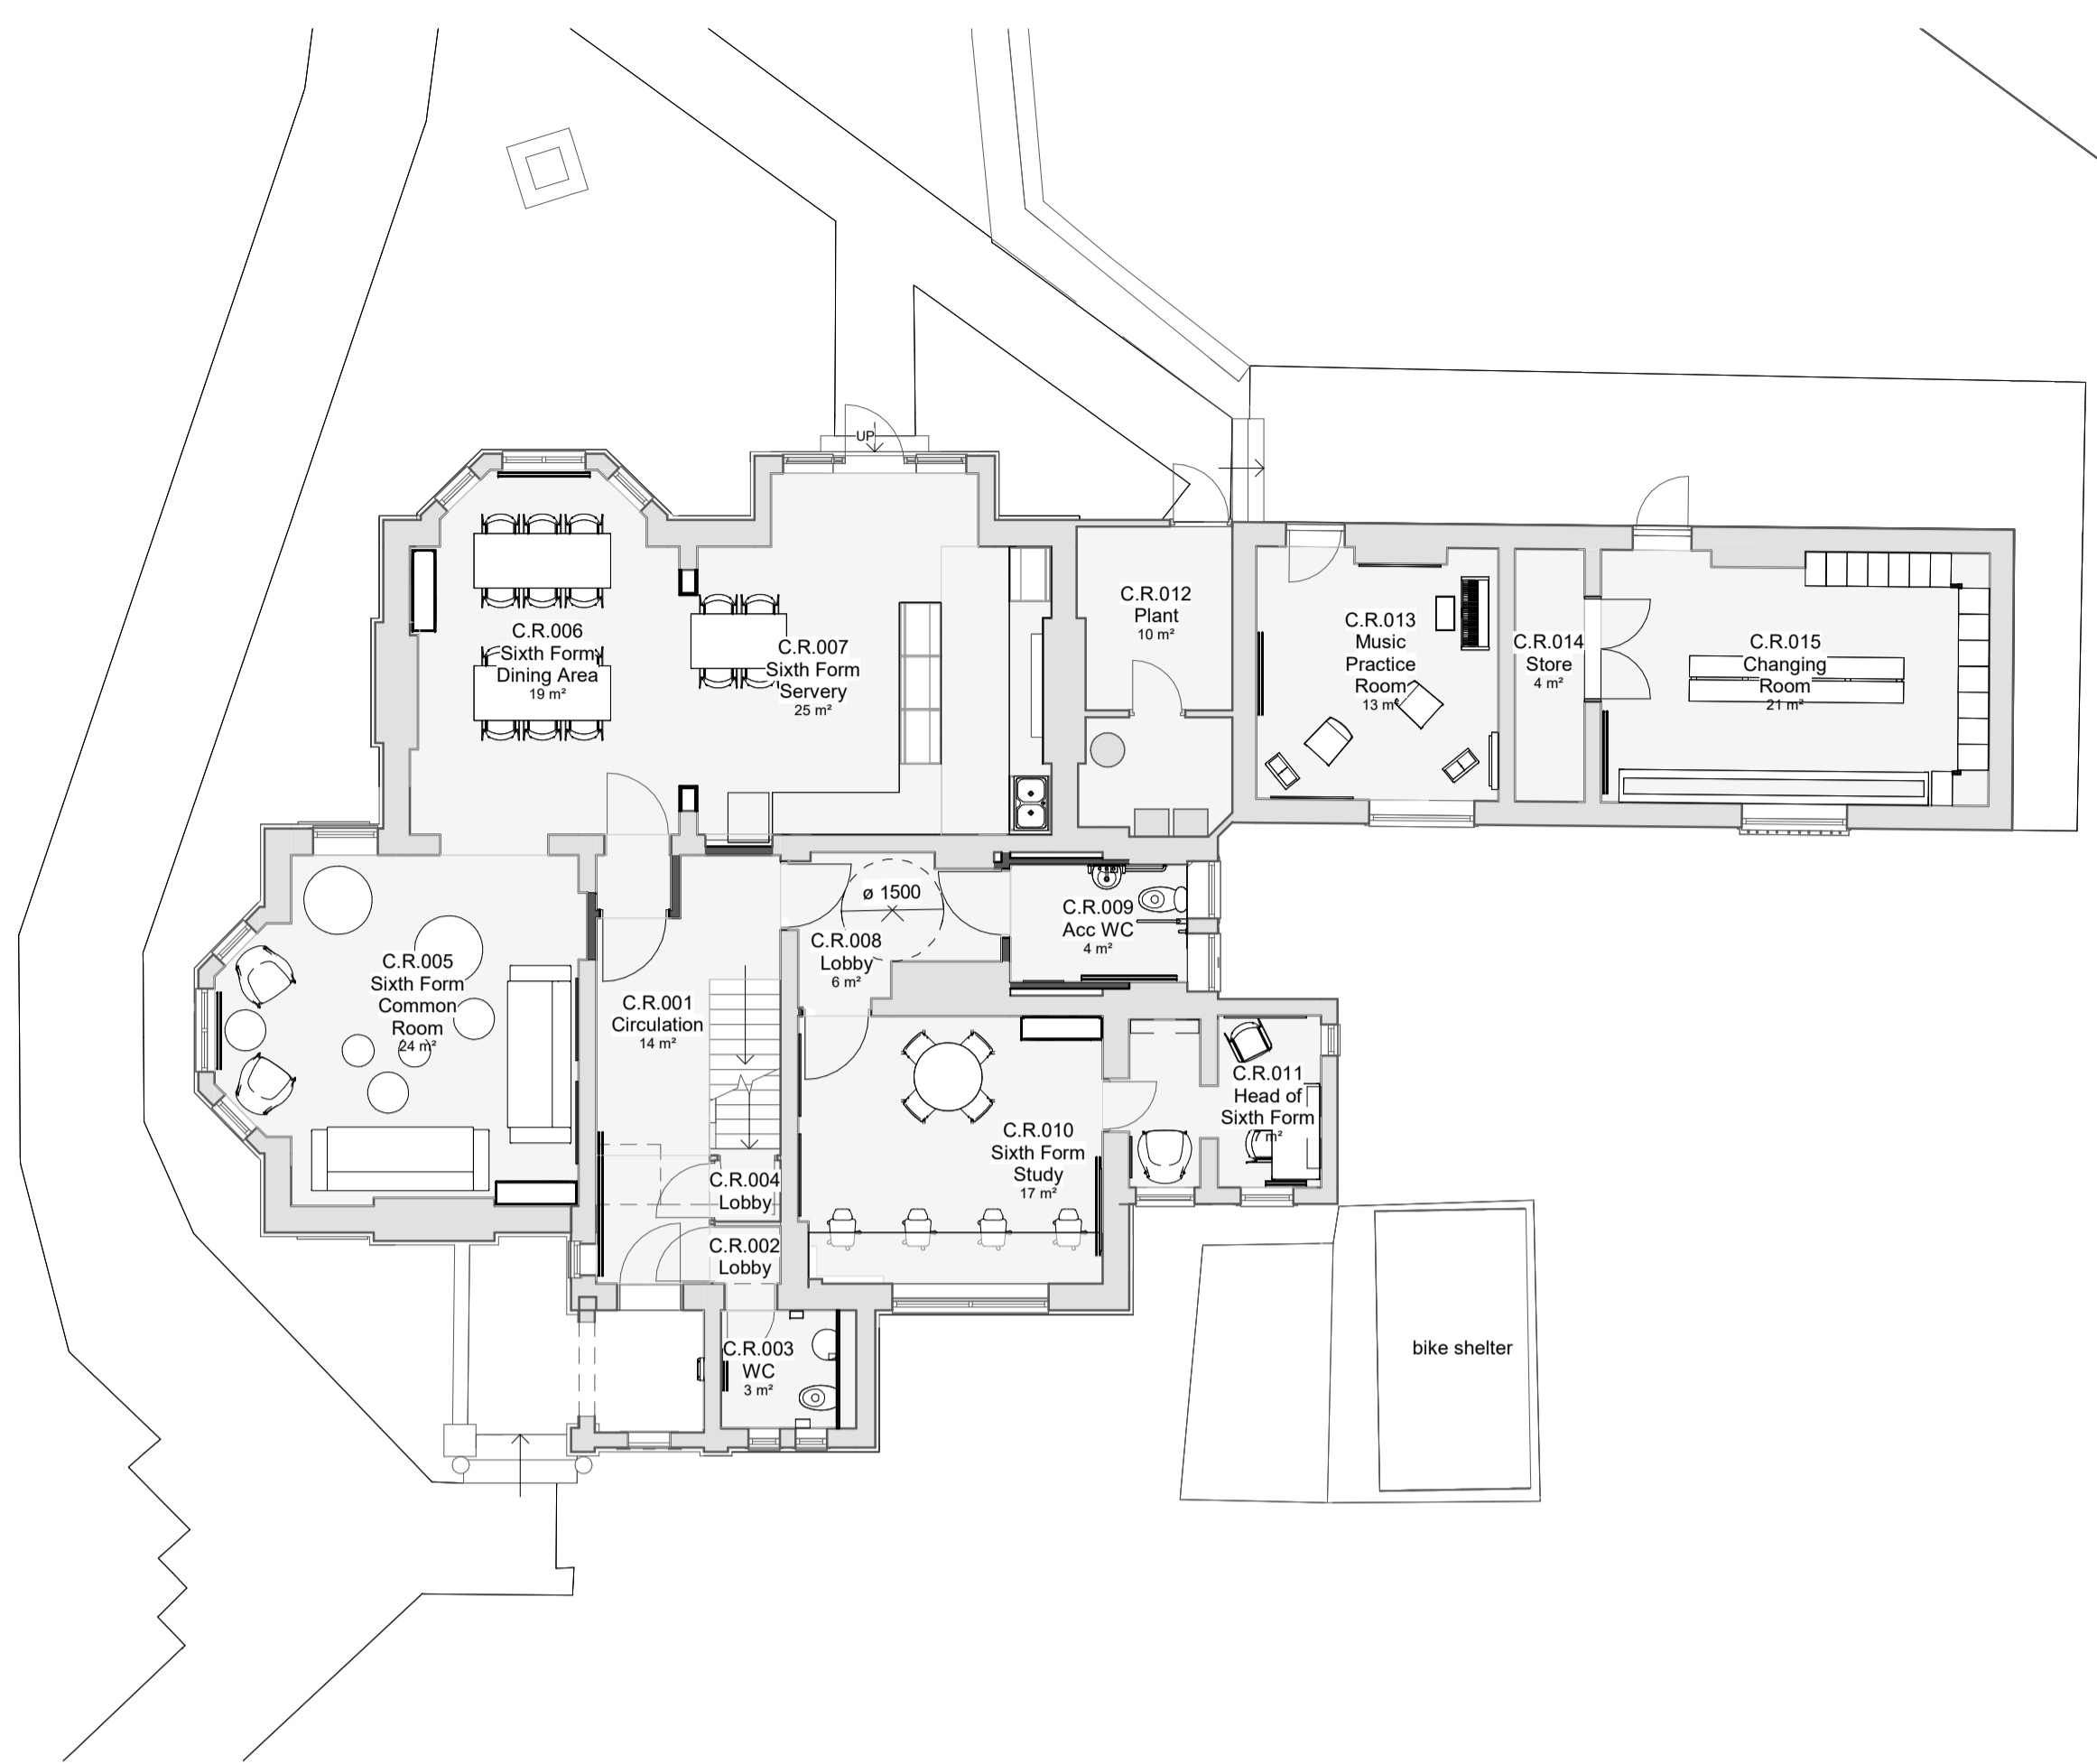

2 Ground Floor  
1:100

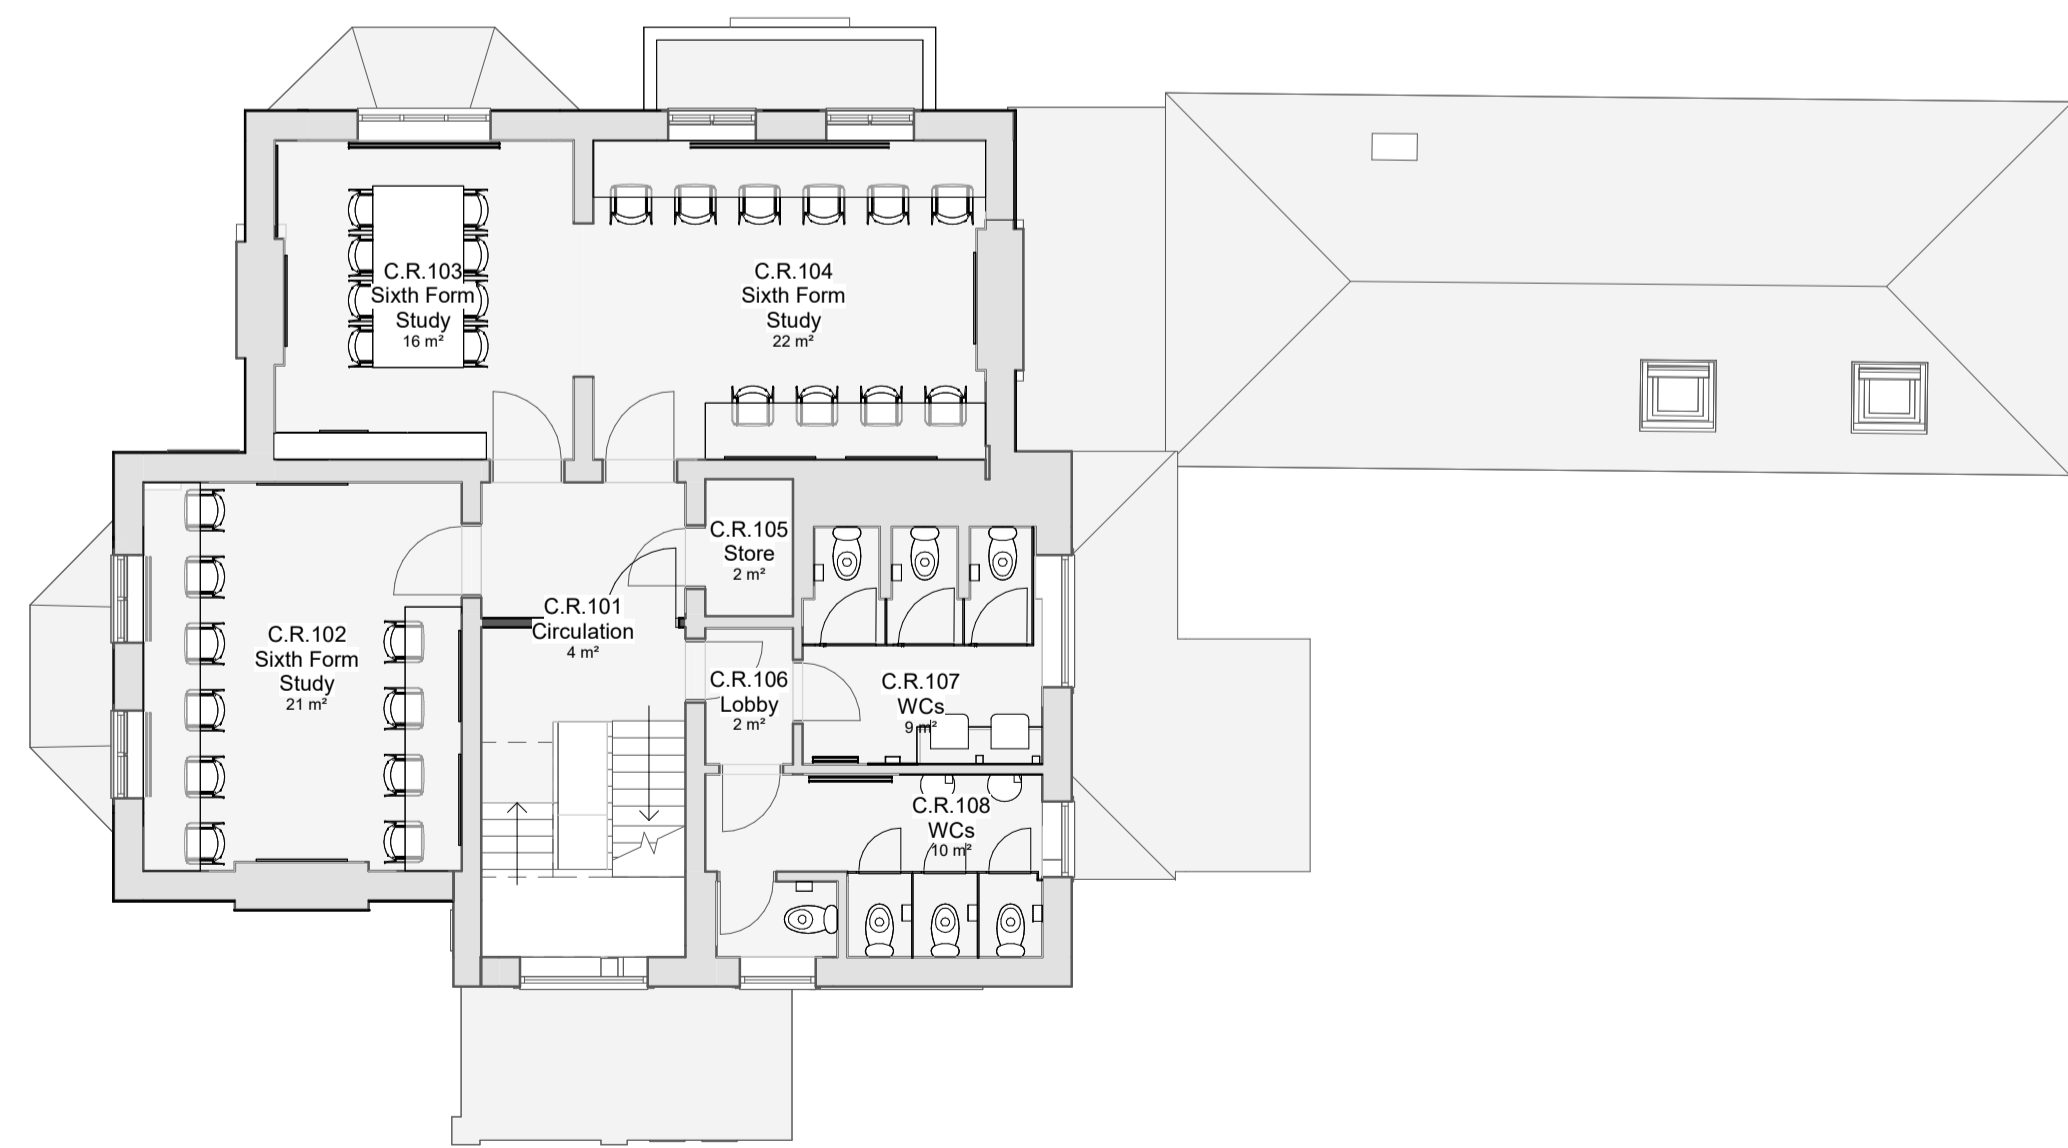

3 First Floor  
1:100

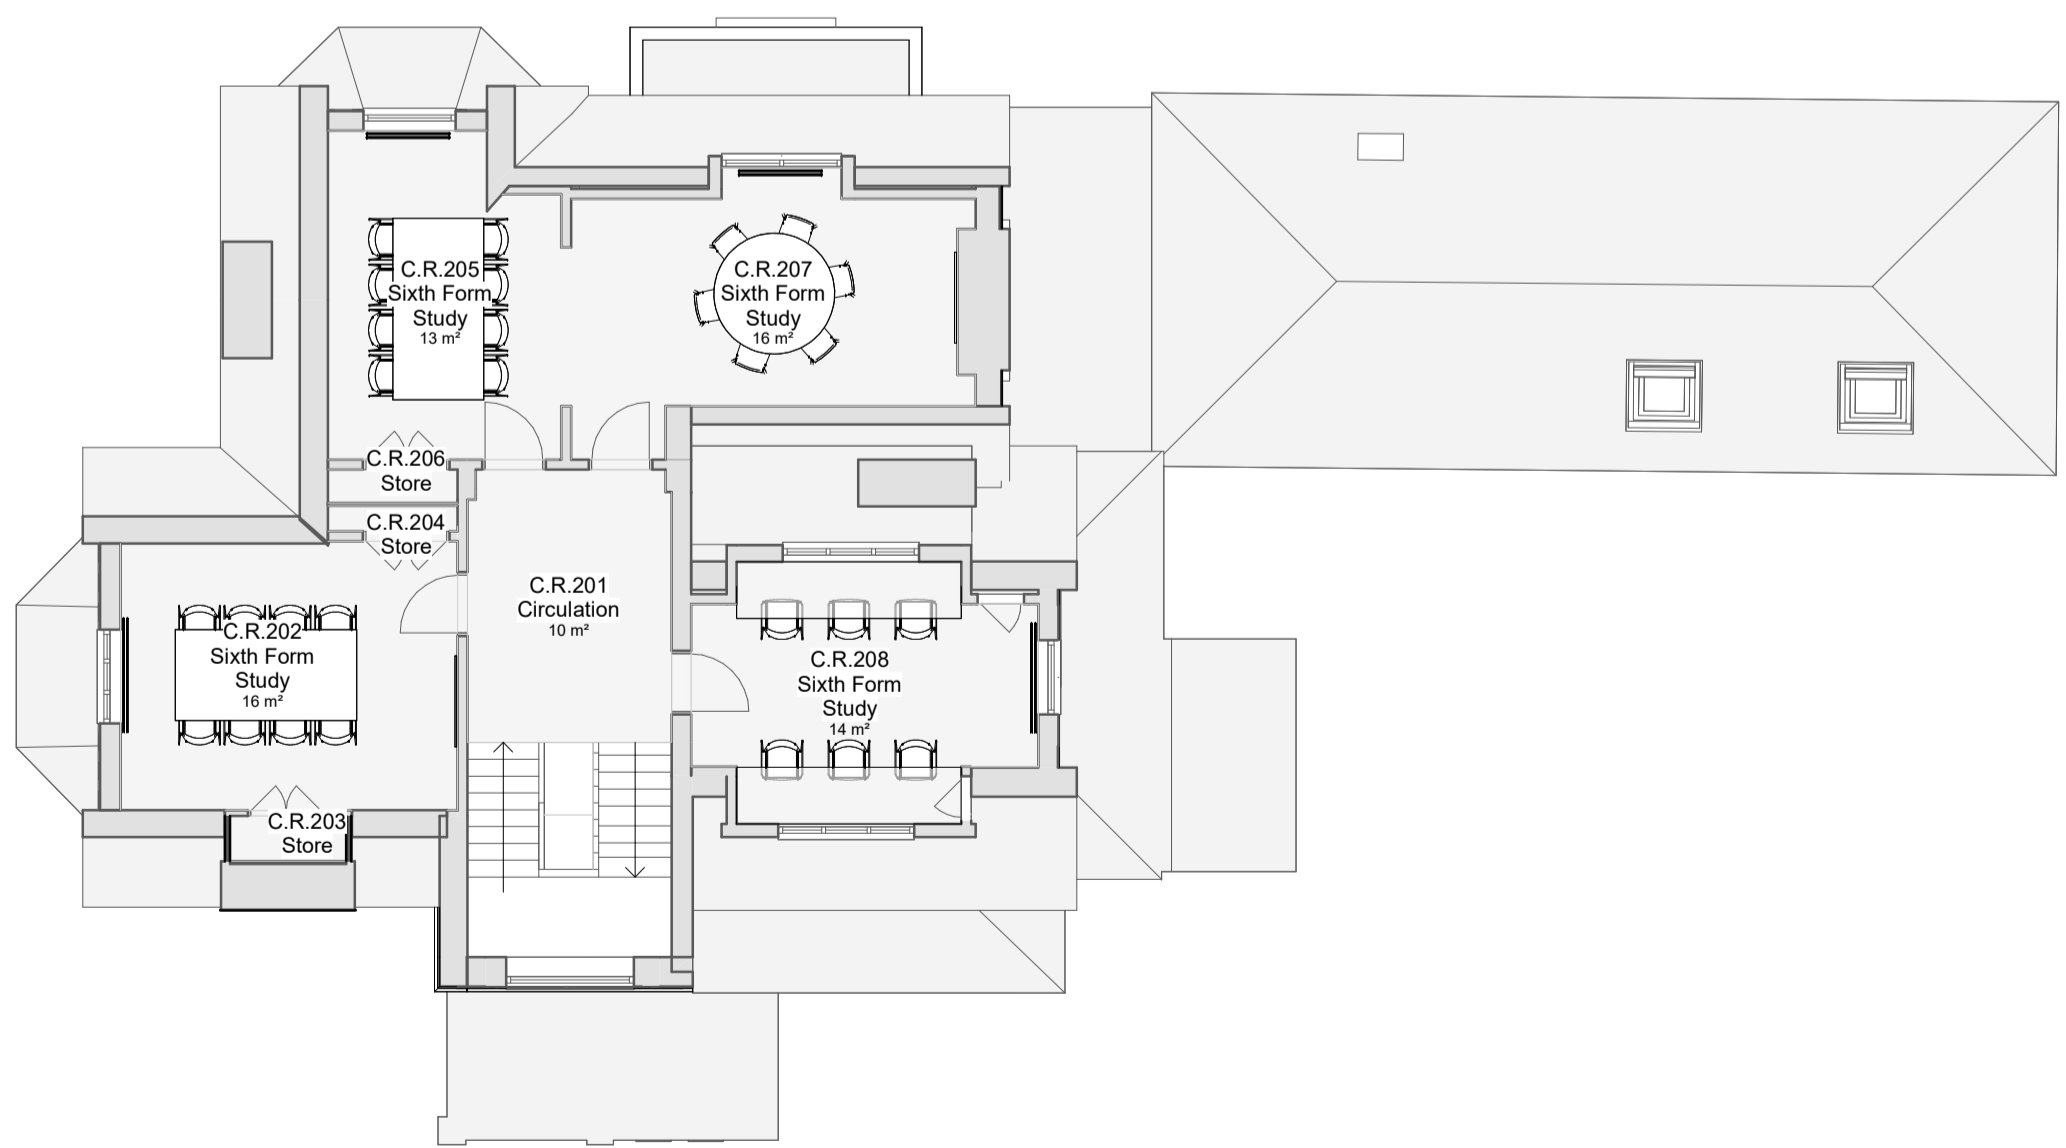

4 Second Floor  
1:100

REV	DESCRIPTION	DATE
P02	Revised for Planning	10.05.24
P01	Planning Issue	16.02.24

10 Archway  
Richmond Place  
Richmond  
TW9 0TP  
info@iid.co.uk  
020 3774 1000  
www.iid.co.uk

CLIENT  
**Thomas's London Day Schools**

PROJECT  
**Thomas's College - Red House**

DRAWING TITLE  
**Red House - Proposed Plans - Sheet 1**

SCALE @ A1: As indicated

DRAWING NUMBER	REV
1714 IID PL XX DR A-1070 P02	