



DO NOT SCALE. USE FIGURED DIMENSIONS ONLY.
ALL DIMENSIONS TO BE CHECKED ON SITE

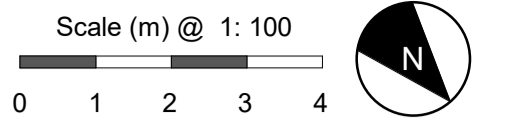

Proposed GA Plan Legend

EXISTING

PROPOSED

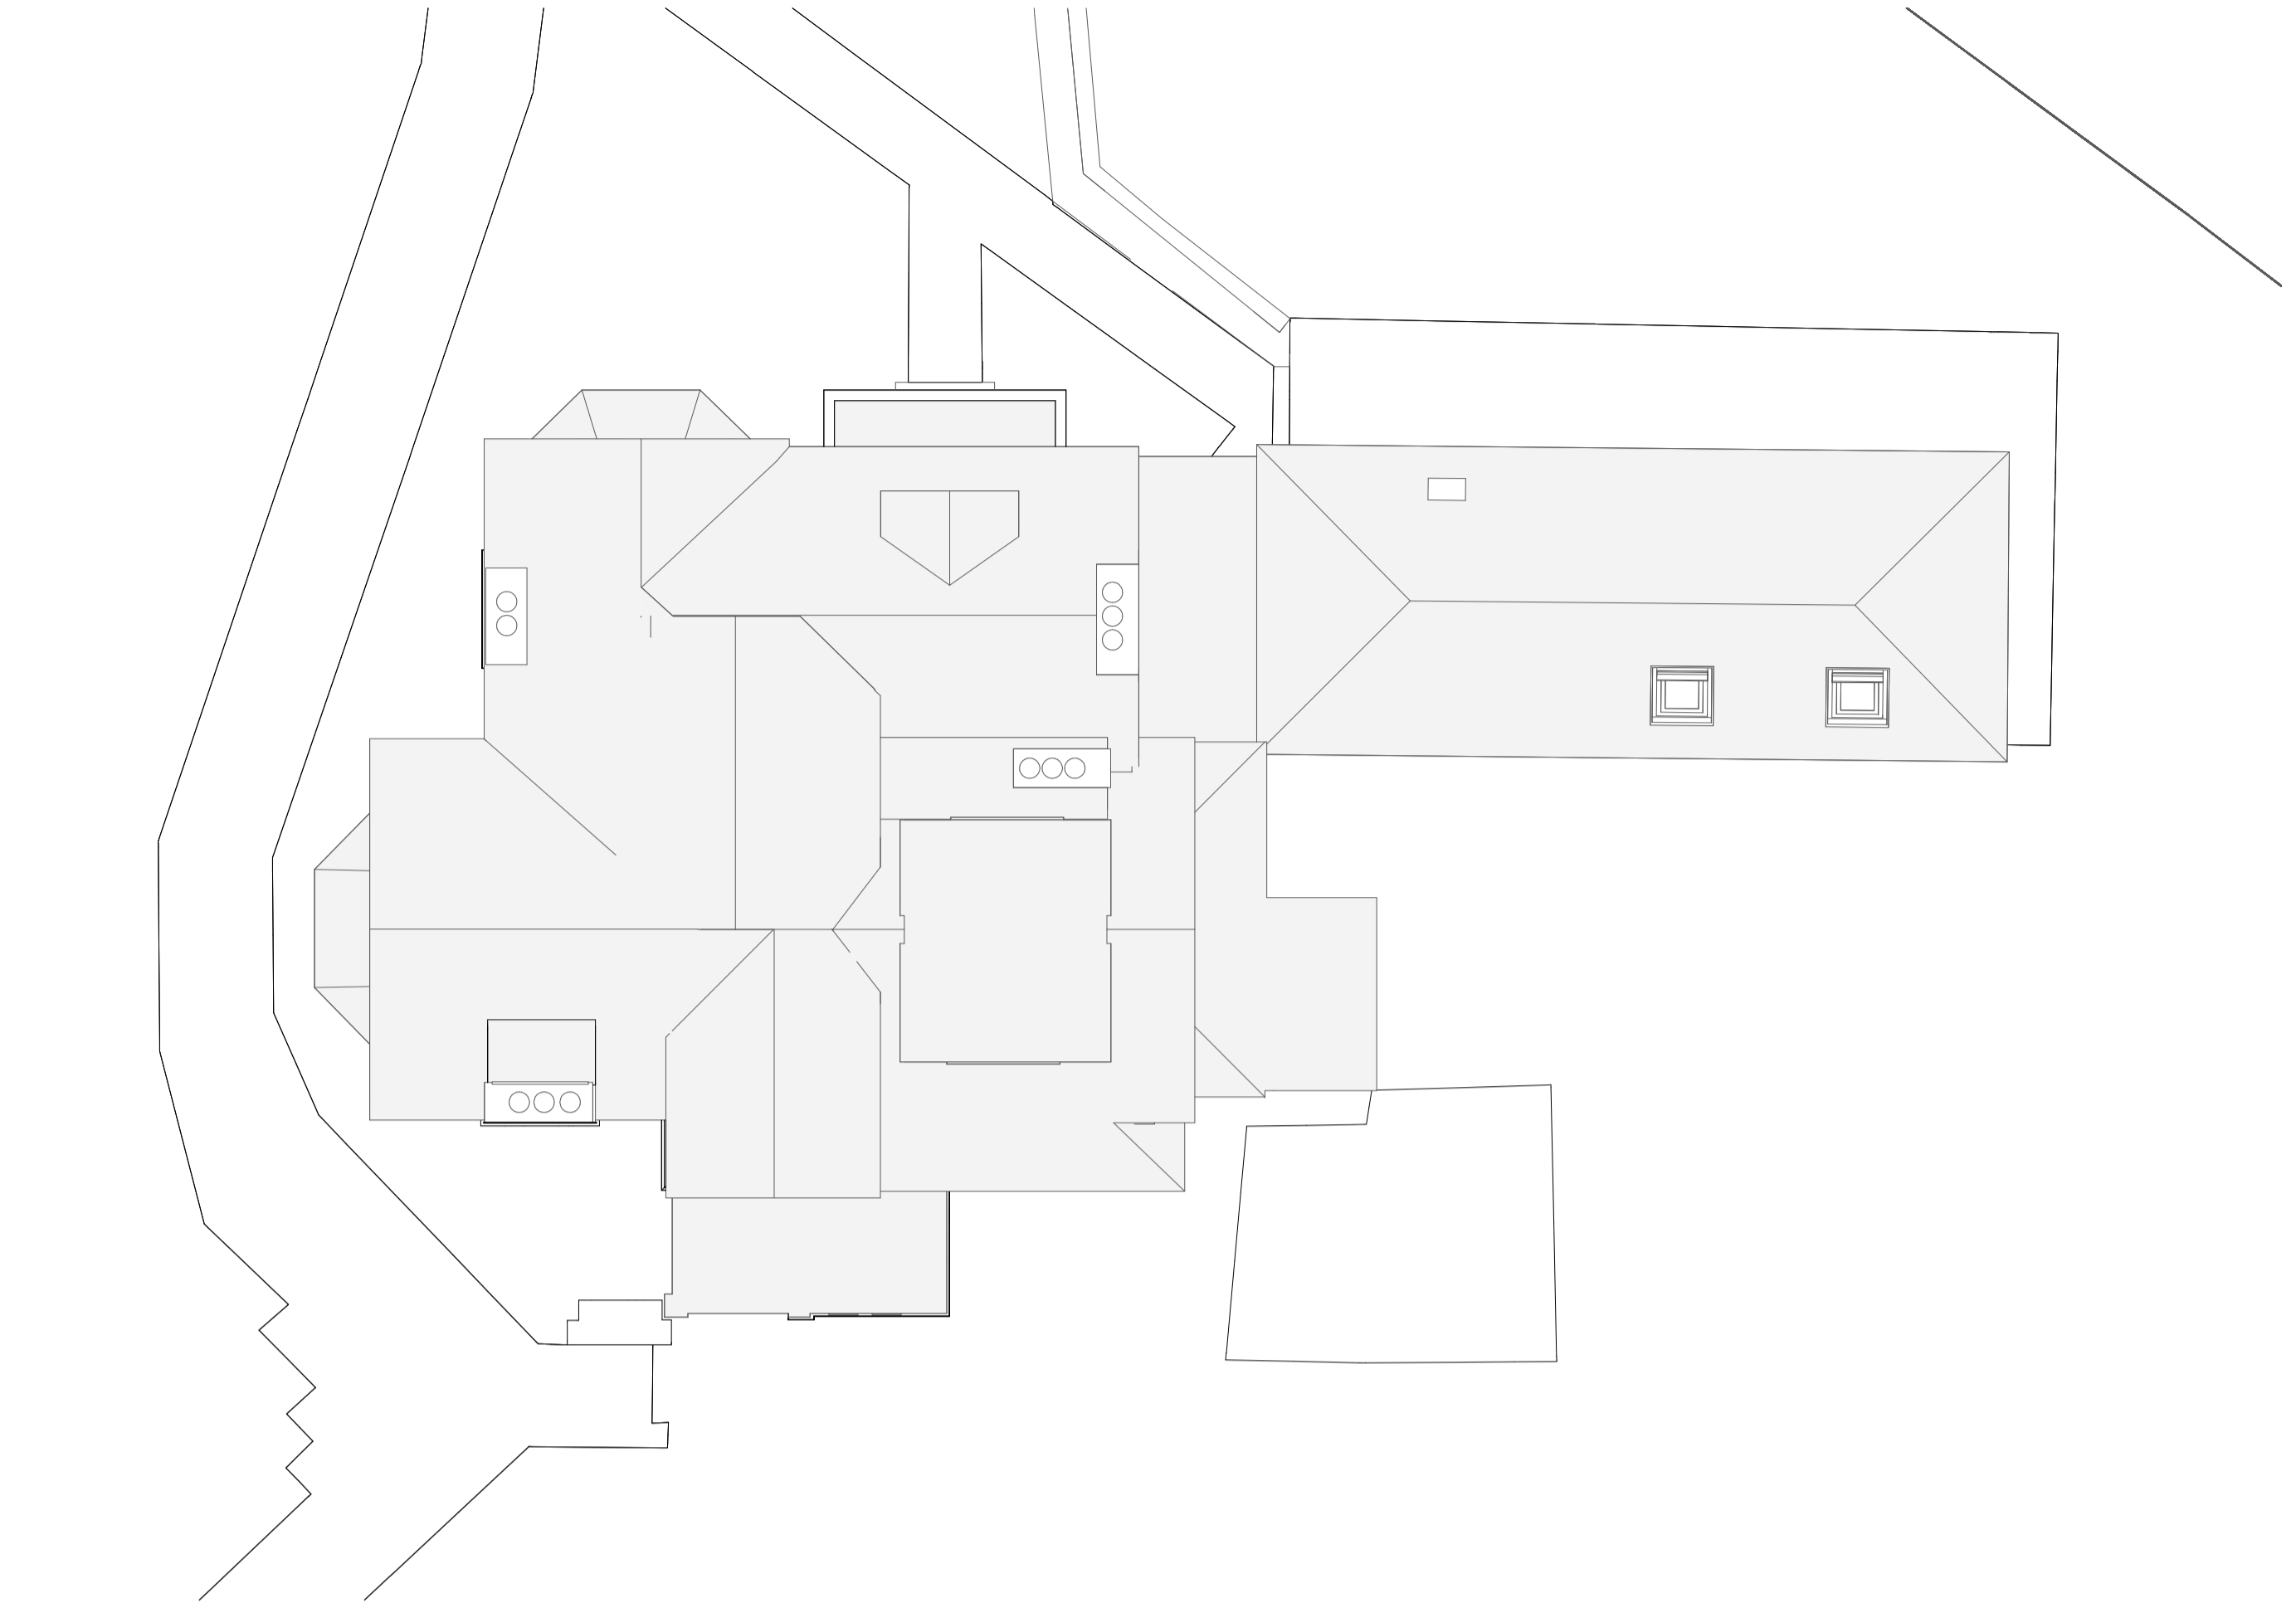

1 Roof
1:100

P02	Revised for Planning	10.05.24
P01	Planning Issue	16.02.24

REV DESCRIPTION DATE

10 Architects
Richmond Place
15 Petersham Road
Richmond
TW9 6TP
info@iid.co.uk
020 3774 1000
www.iid.co.uk

CLIENT
Thomas's London Day Schools

PROJECT
Thomas's College - Red House

DRAWING TITLE
Red House - Proposed Plans - Sheet 2

SCALE @ A1: As indicated

DRAWING NUMBER		REV
1714	IID PL XX DR A-1071	P02