



front (southeast) elevation

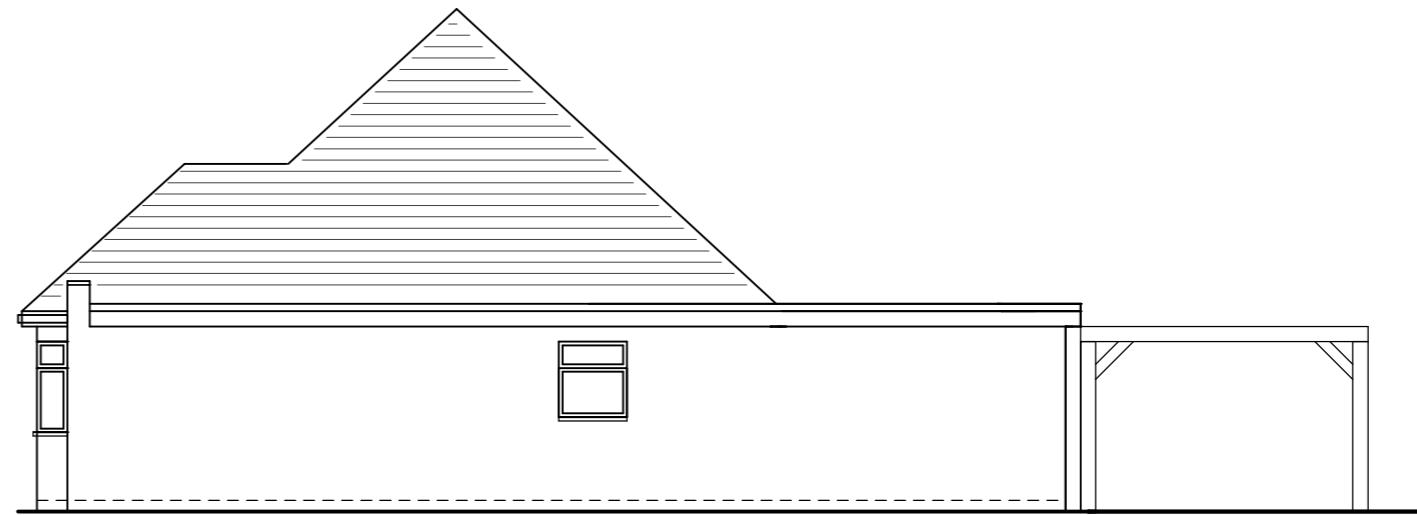



right side (northeast) elevation

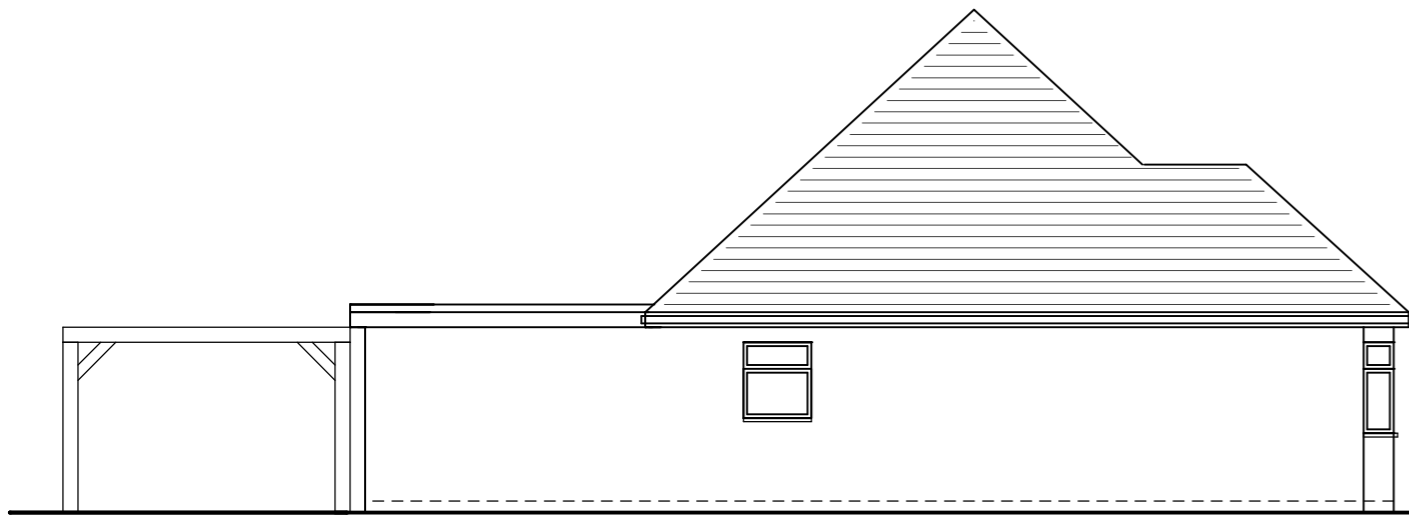


left side (southwest) elevation



rear (northwest) elevation

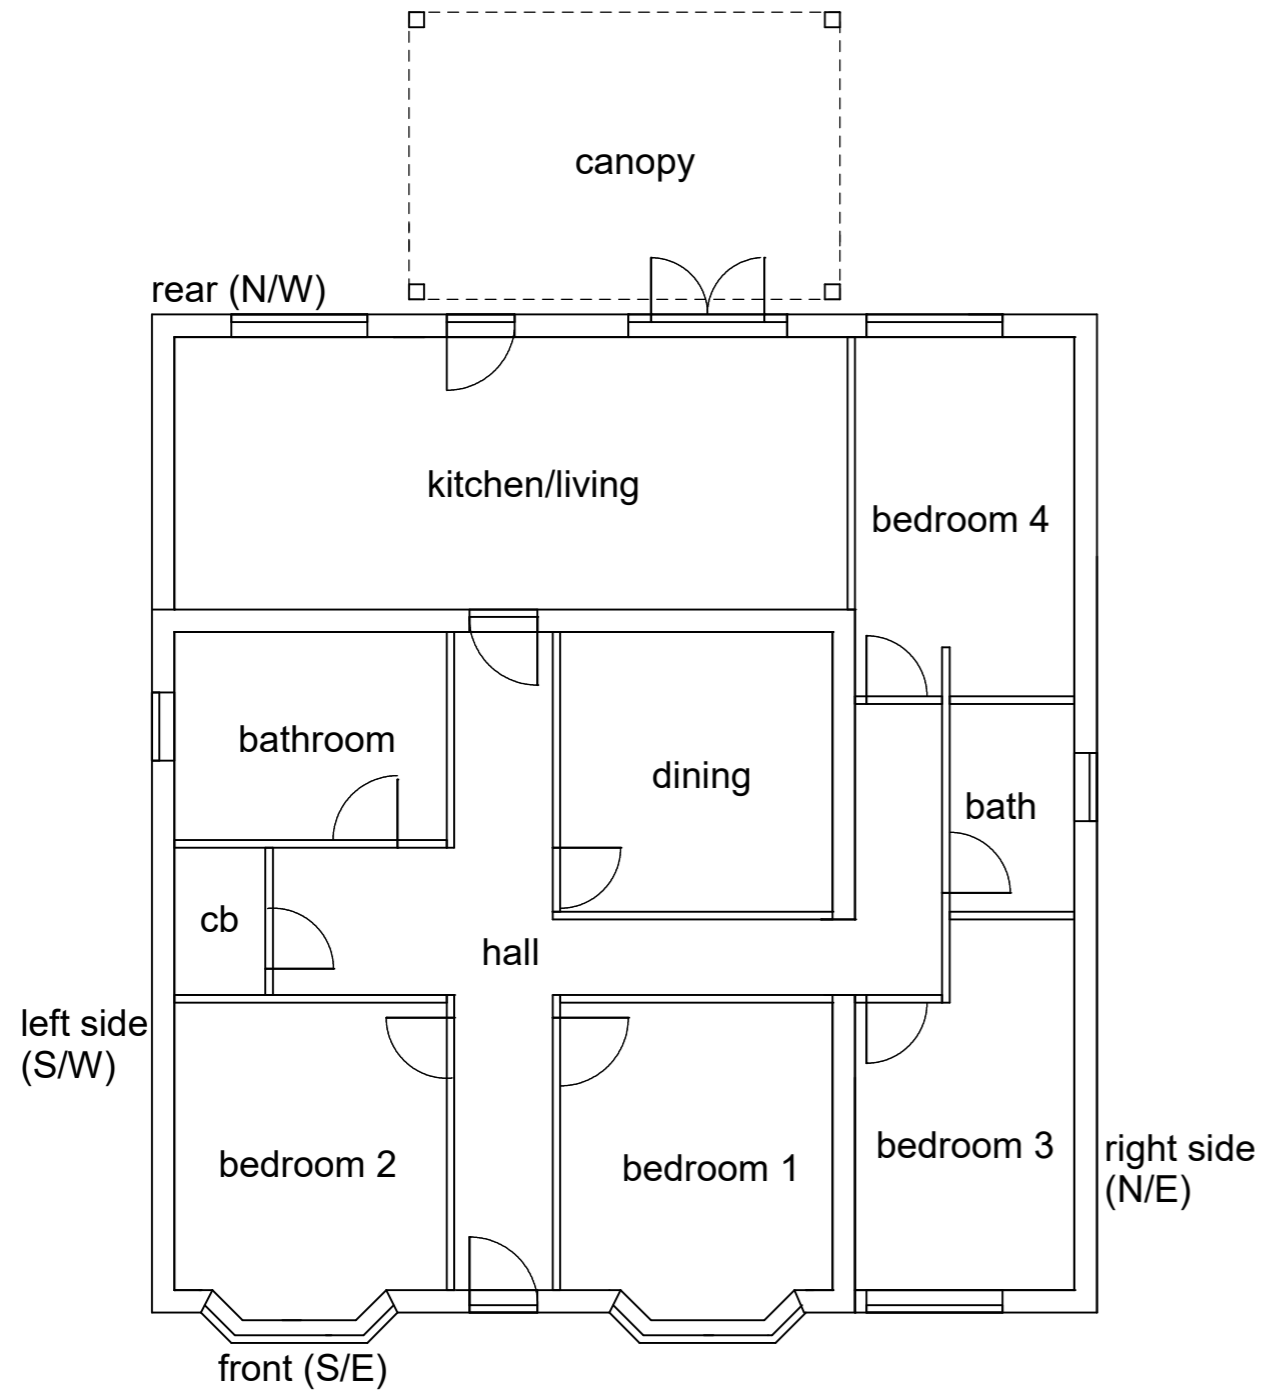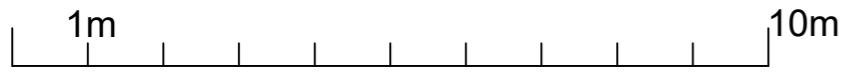

GROUND FLOOR LAYOUT

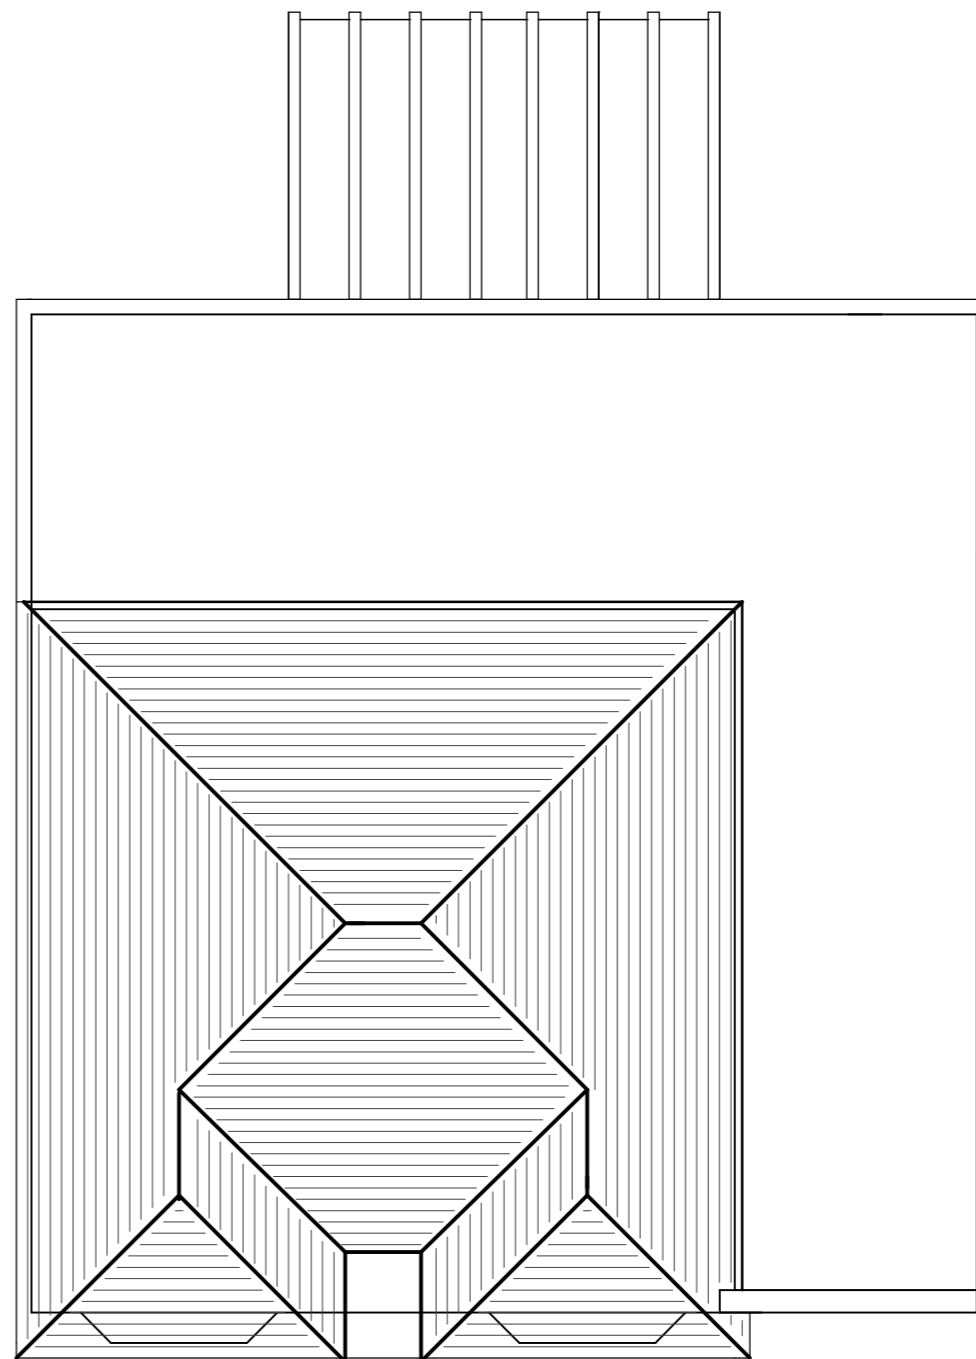

ROOF PLAN