


T W I C K E N H A M R O A D

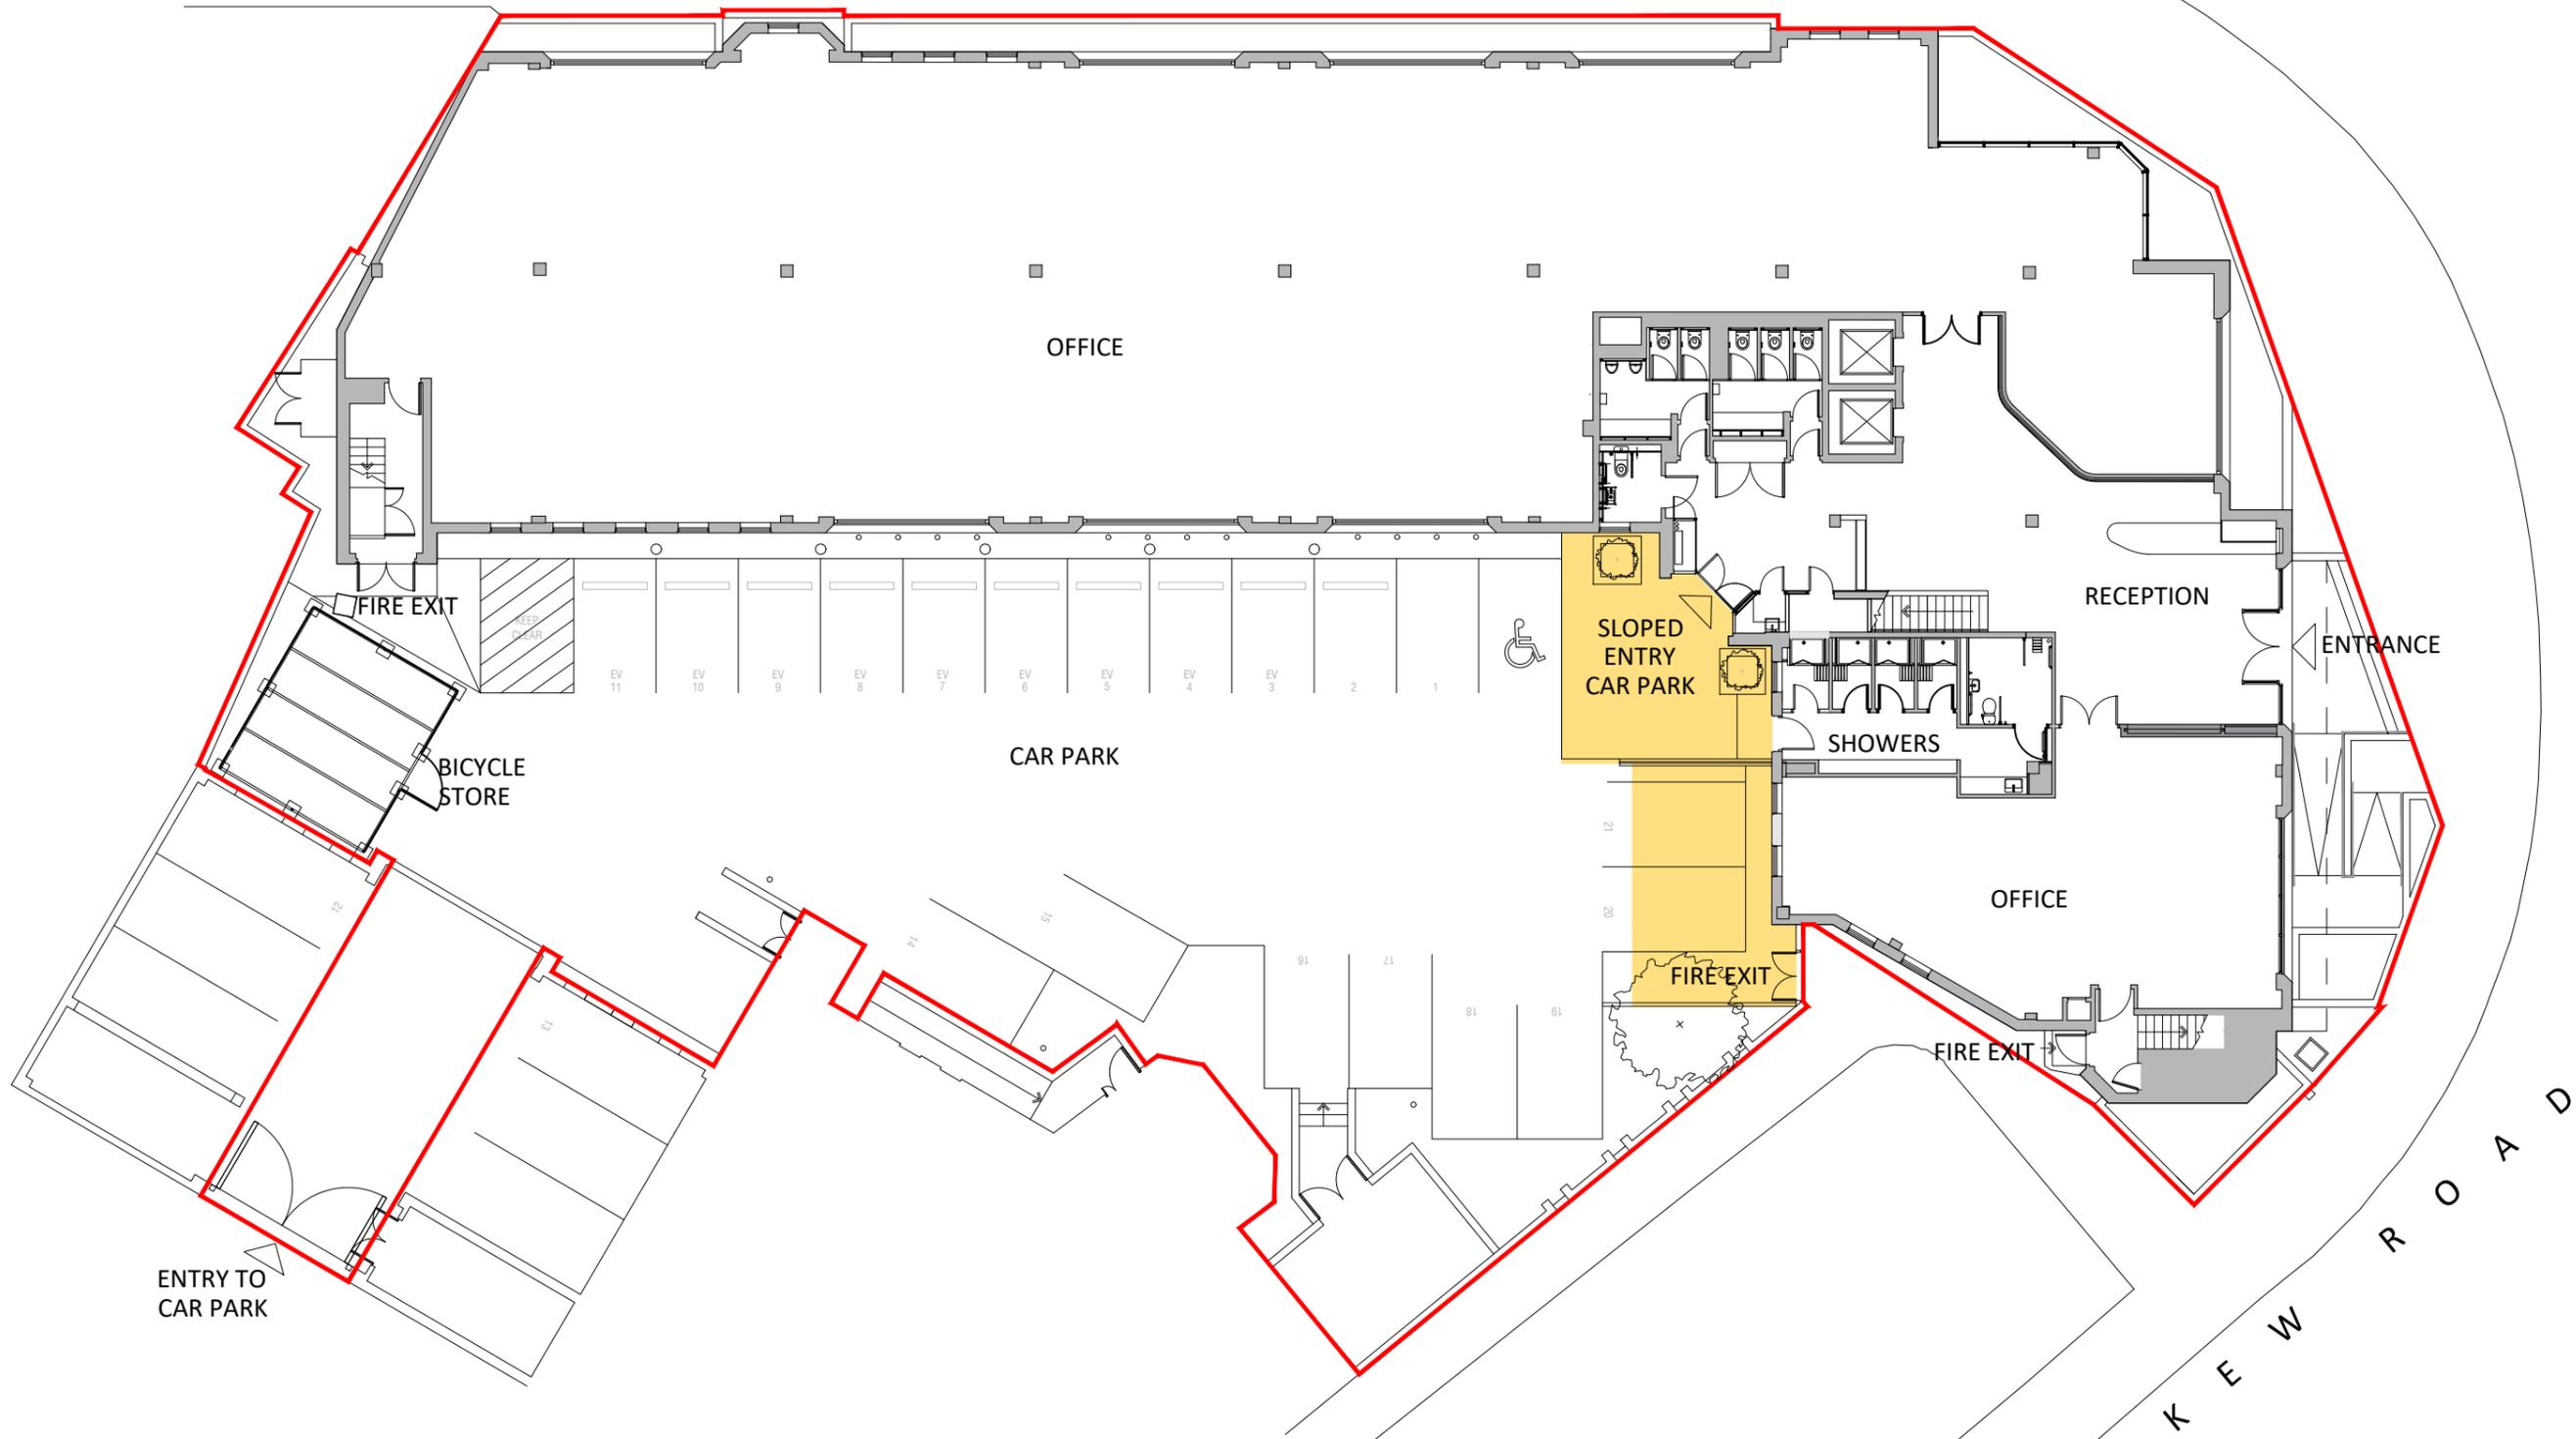

63 KEW ROAD, RICHMOND

EXISTING BLOCK PLAN

Drawn By:	Checked By:	Authorised By:	Revision By:	Rev Auth By:	Midmoor House, 1-2 Kew Rd Richmond TW9 2NQ t: +44 (0) 20 8332 3900 e: info@mydn-a.com www.mydn-a.com
DM	JD	JD			
Date	Scale	Drawing No.	Revision date:	Rev	
22/04/24	1:200@A3	1451-PL-0010			