


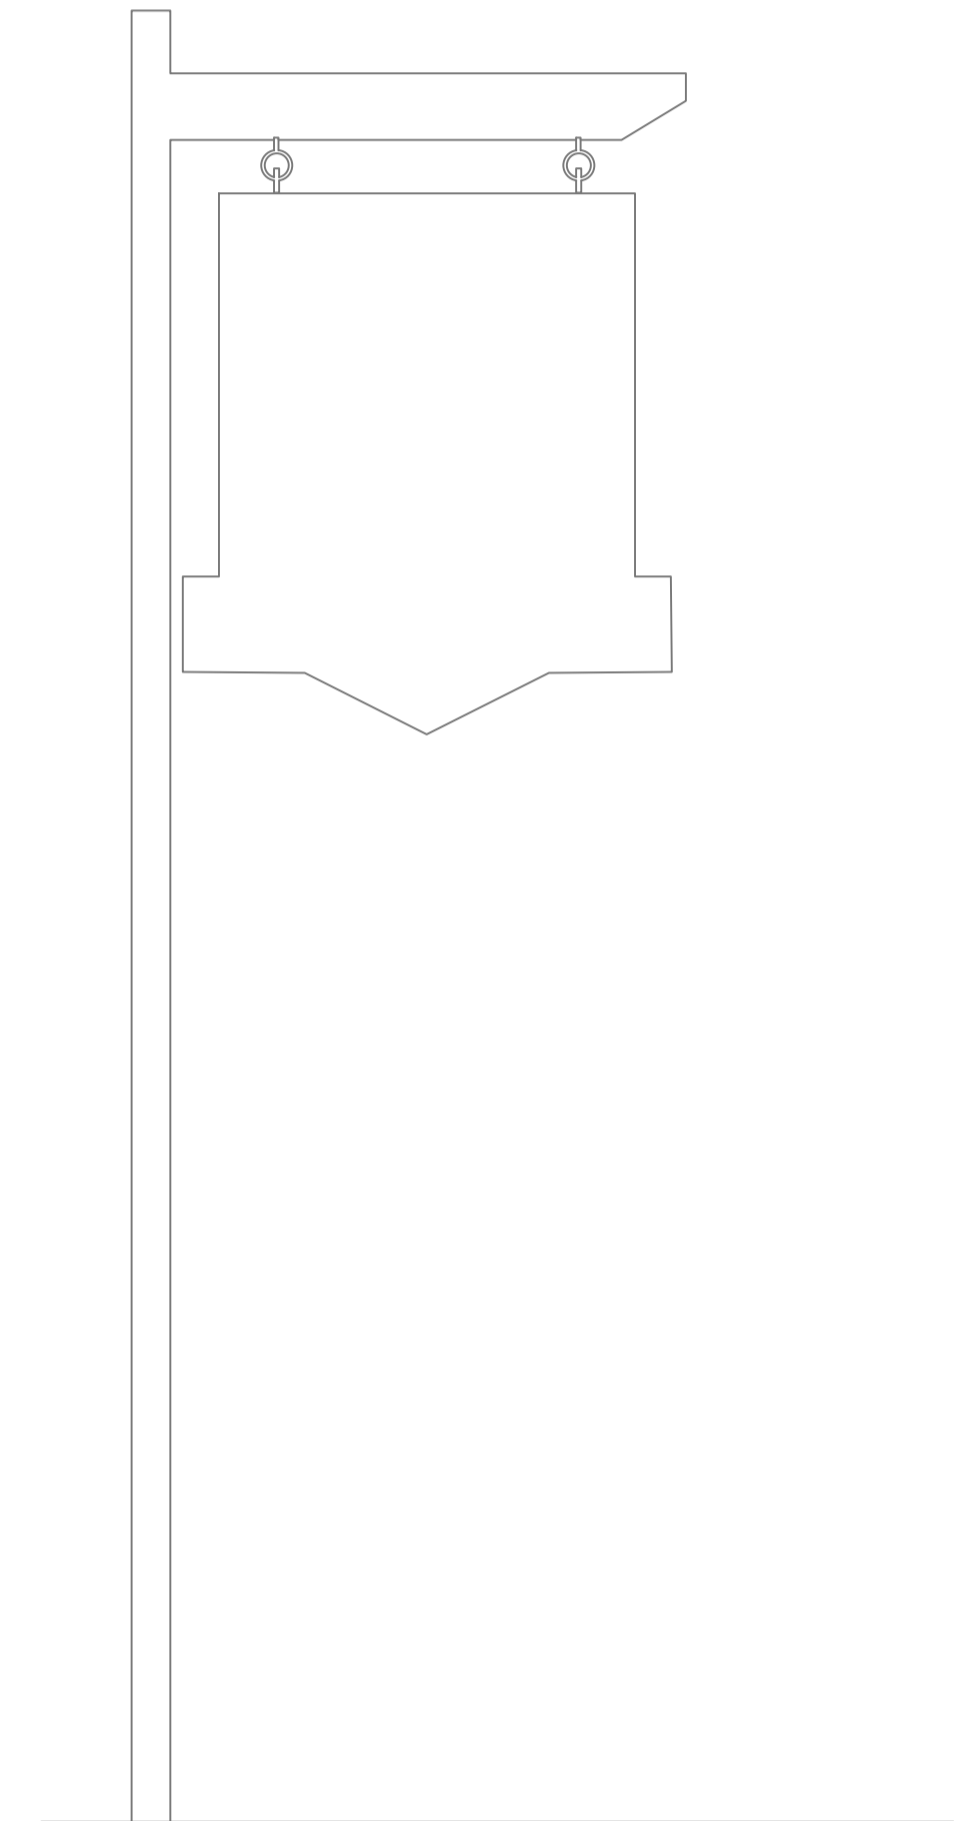

GRADARIUS FIRMUS VICTORIA




FOR INFORMATION

TITLE
Existing Paved Court Elevation

CLIENT
RELX Group

DESCRIPTION
Existing Elevation

date	scale	project	drawing	revision
MAY 2024	1:20 @ A1	HOF	02-100	02

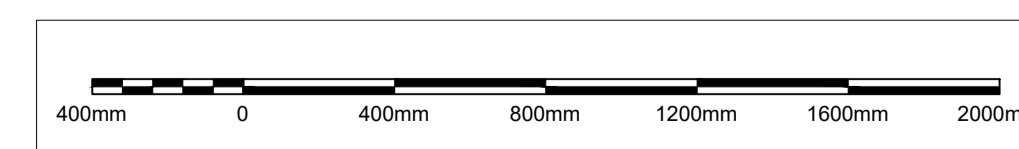

SHEEN LANE

Greyfriars Studio, 25E The Quadrant, Richmond TW9 1DJ
T: +44 (0)20 3598 2398
E: info@sheenlane.co.uk

