



New Timber building to replace existing building

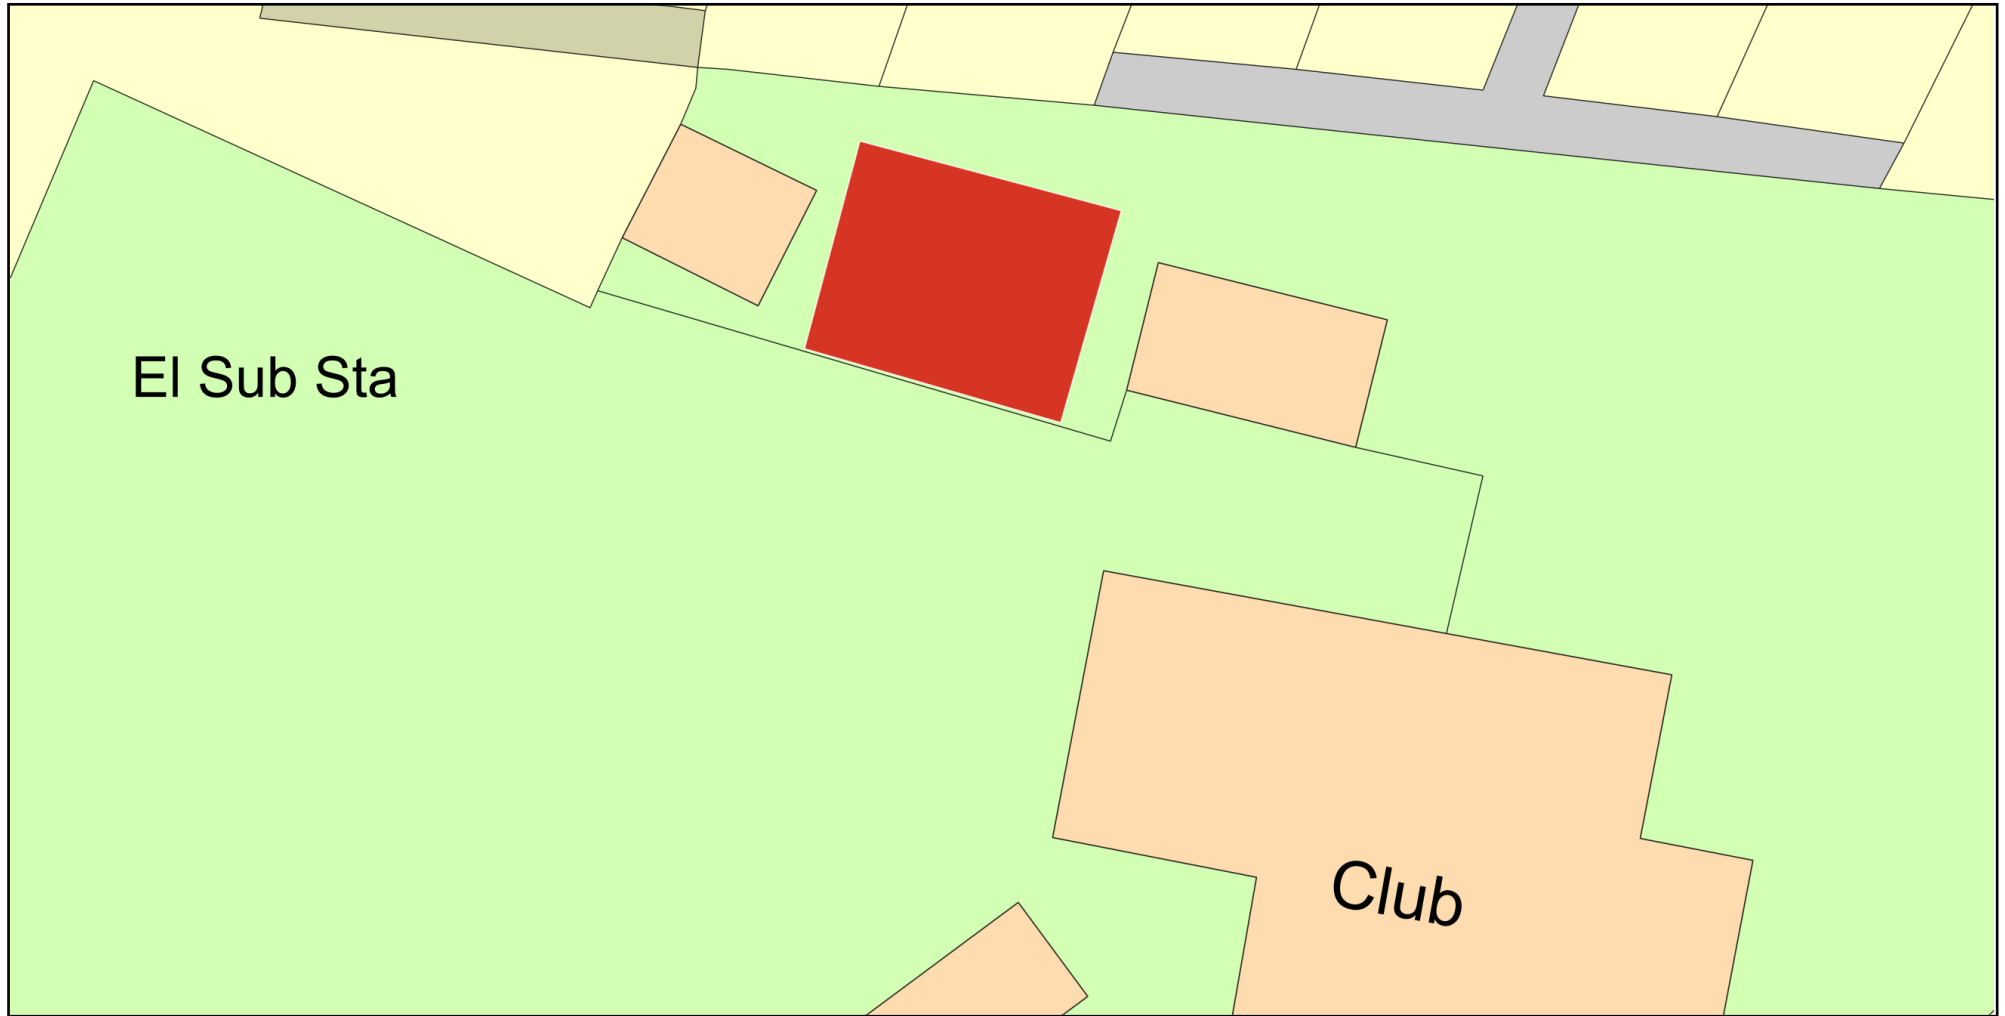

EI Sub Sta

Club

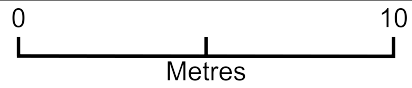

Plan Produced for: FUEL Training LTD

Date Produced: 10 Apr 2023

Plan Reference Number: TQRQM23100200741789

Scale: 1:200 @ A4

© Crown copyright and database rights 2023 OS 100042766