

15 Larkfield Rd

T49-2PG


23/3071/HOT

Existing boundary

1 metre

gate

existing brick pillar

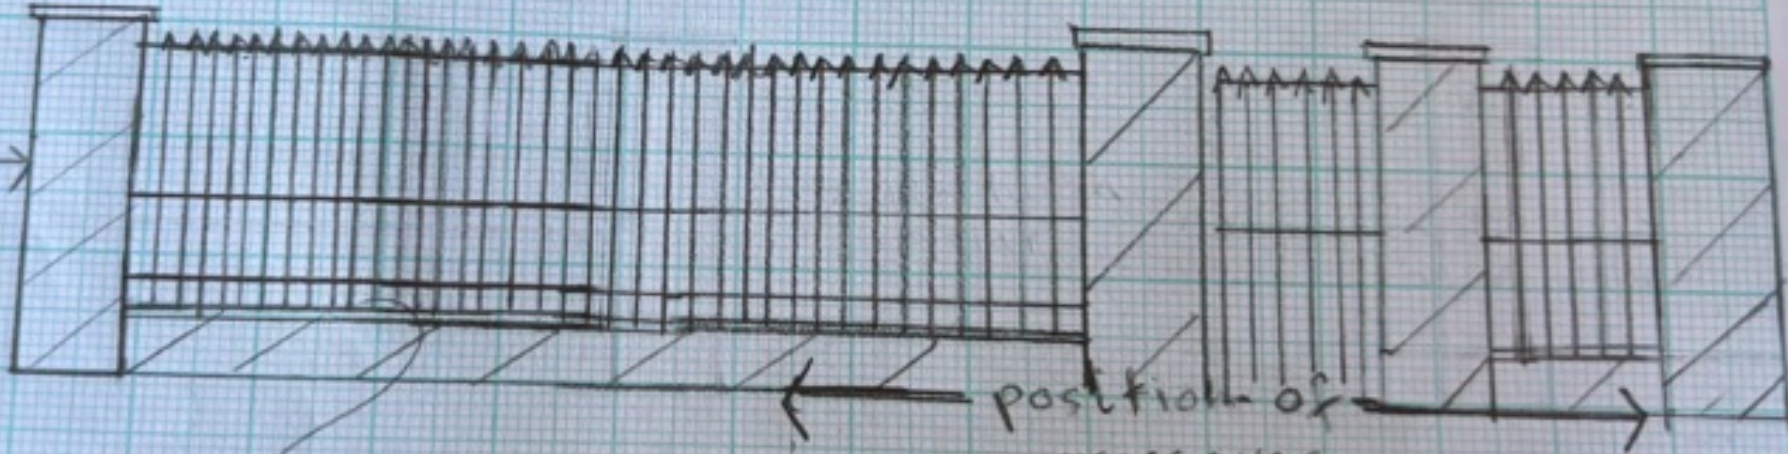

existing railings

position of crossover (proposed)

1:50 scale