


SECTION 1  
SCALE 1:100 @ A3

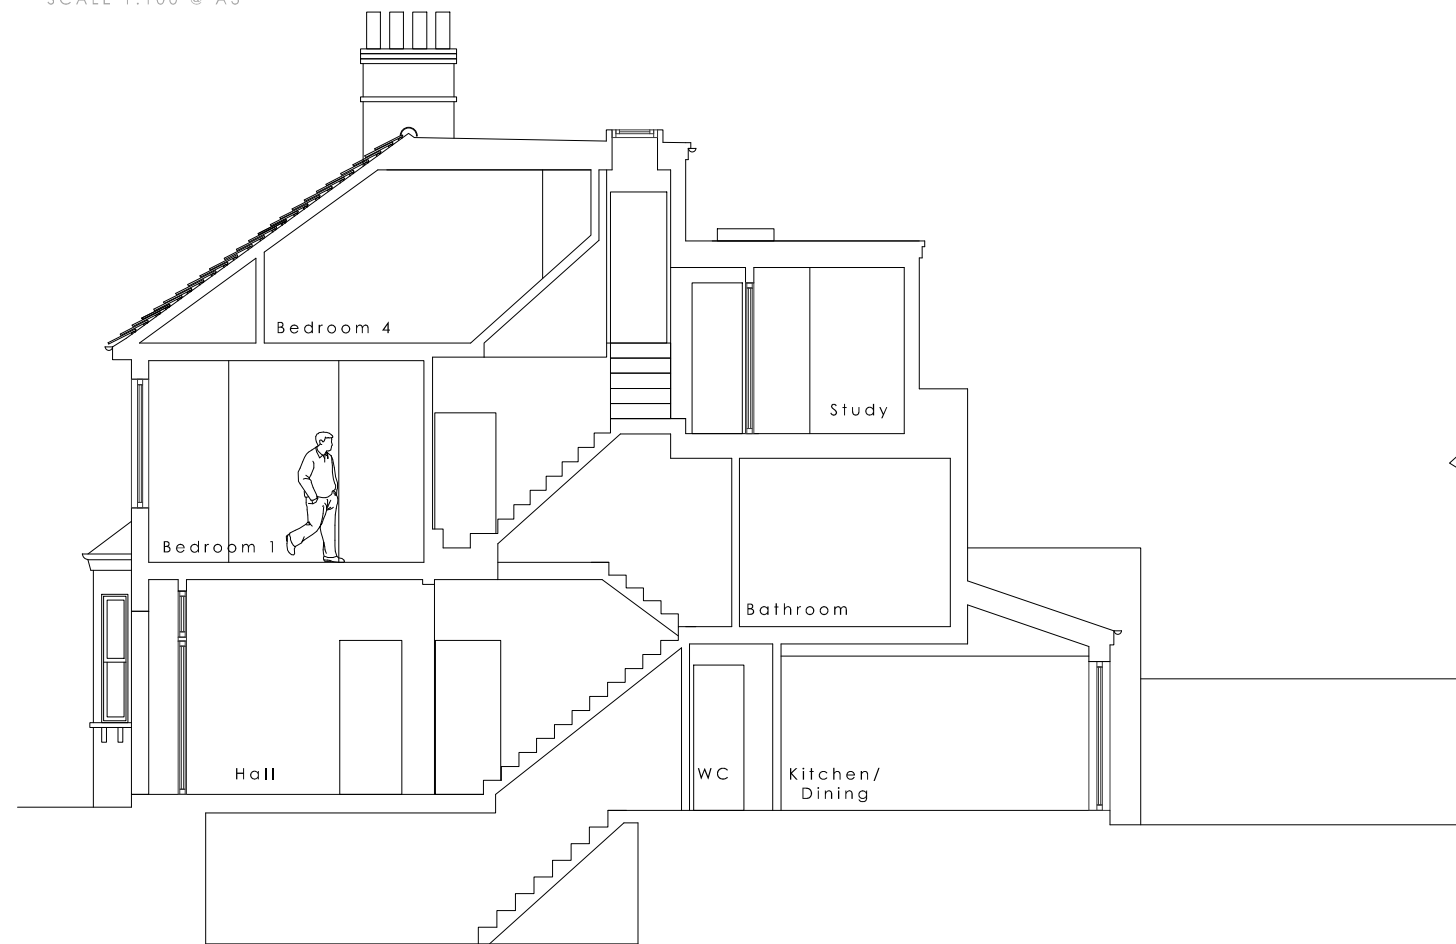

SECTION 2  
SCALE 1:100 @ A3



Revisions:  
240115 - First issue  
240216 - Rev. A - Drawings updated  
240514 - Rev. B - Issued to planning

DRAWING TITLE <b>Existing sections</b>	LOCATION <b>60 Kings Road Teddington TW11 0QD</b>	CLIENT <b>Jonathan &amp; Maryssa Littlefair</b>	
	JOB DESCRIPTION <b>GF extension, internal &amp; external alterations</b>	SCALE <b>1:100 @ A3</b>	STATUS <b>Existing</b>
	DRAWN BY <b>YS</b>	DRAWING No <b>005B</b>	

NOTES:  
- This drawing is for early stage design and planning applications only, and therefore should NOT be used for construction.