




Ordnance Survey (c) Crown Copyright 2024. All rights reserved. Licence number 10002432

Scale 1:1250 @ A3




Scale 1:500 @ A3

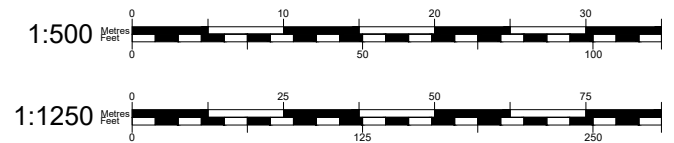

**NOTES:**  
 - This drawing is for early stage design and planning applications only, and therefore should NOT be used for construction.

**Revisions:**  
 240115 - First issue  
 240514- Rev. A - Issued to planning

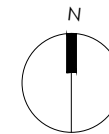

DRAWING TITLE <b>Location Plan</b>	LOCATION <b>60 Kings Road Teddington TW11 0QD</b>	CLIENT <b>Jonathan &amp; Maryssa Littlefair</b>	
	JOB DESCRIPTION <b>GF extension, internal &amp; external alterations</b>	SCALE <b>1:100 @ A3</b>	STATUS <b>Existing</b>
		DRAWN BY <b>YS</b>	DRAWING No <b>001A</b>