


E-01 Front Elevation 1:50

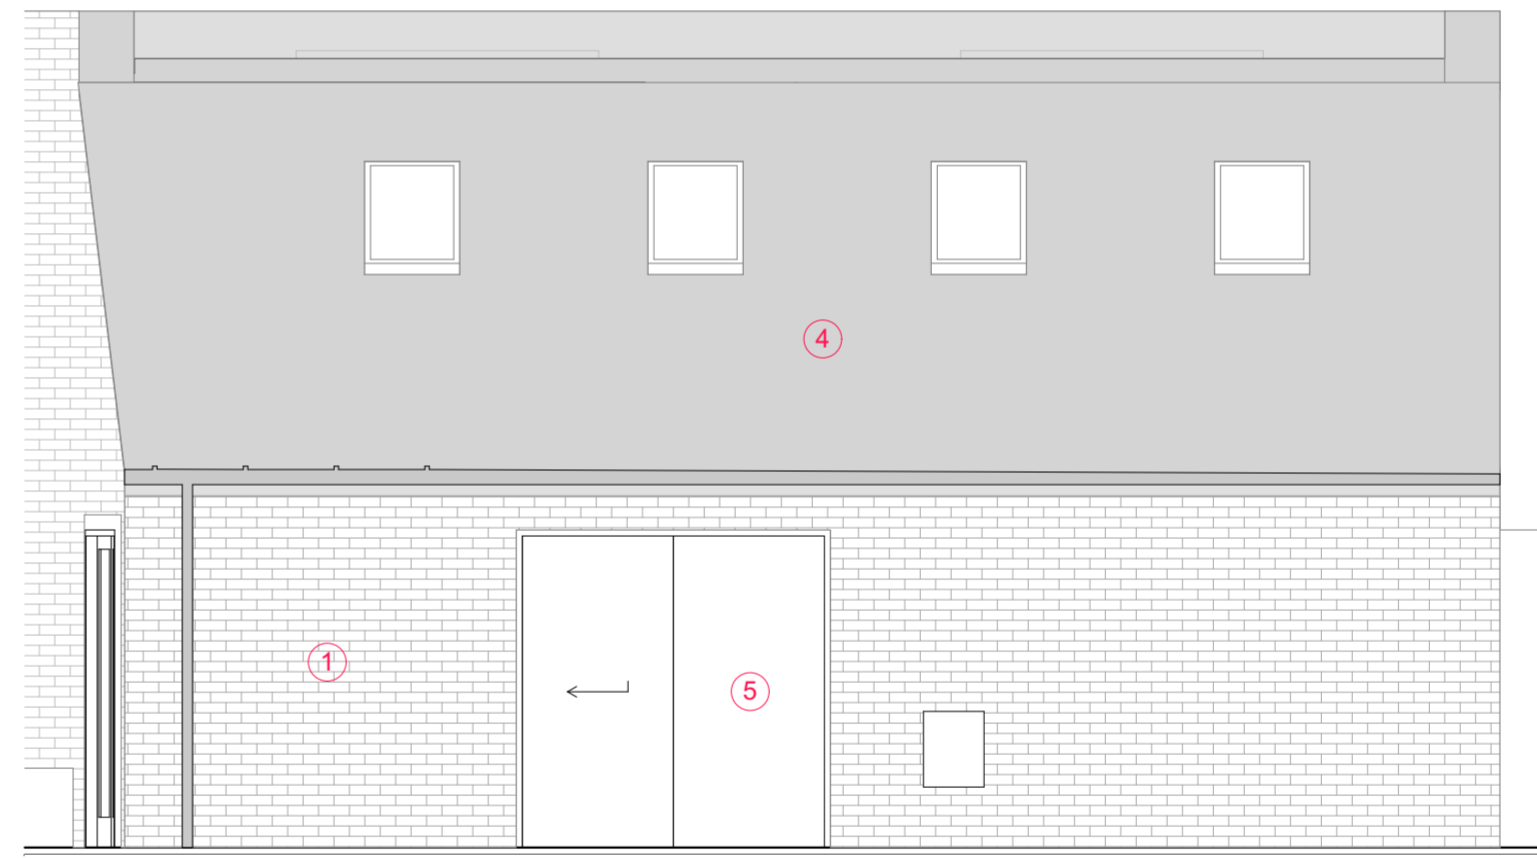

E-02 Side Elevation 1:50

- ① London Stock brick
- ② Existing rendered wall
- ③ Glazed door
- ④ Slate roof
- ⑤ Louvred metal door to refuse store