



A Section A 1:50

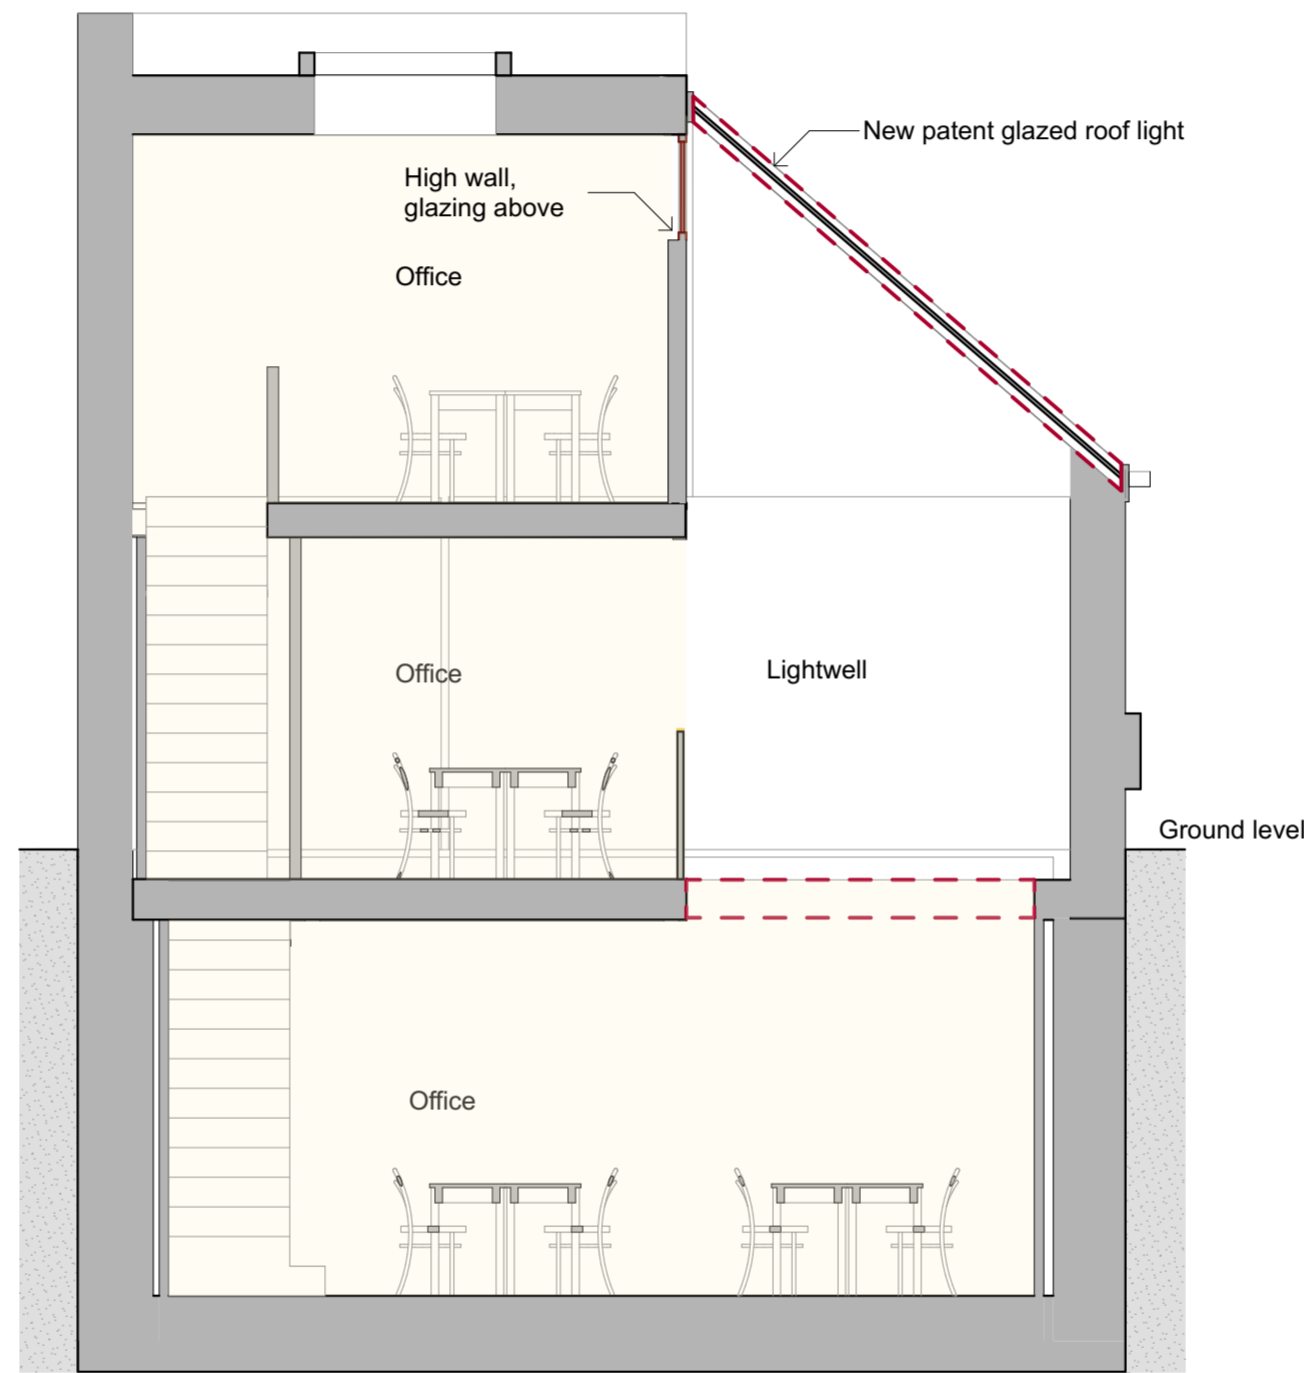

B Section B 1:50

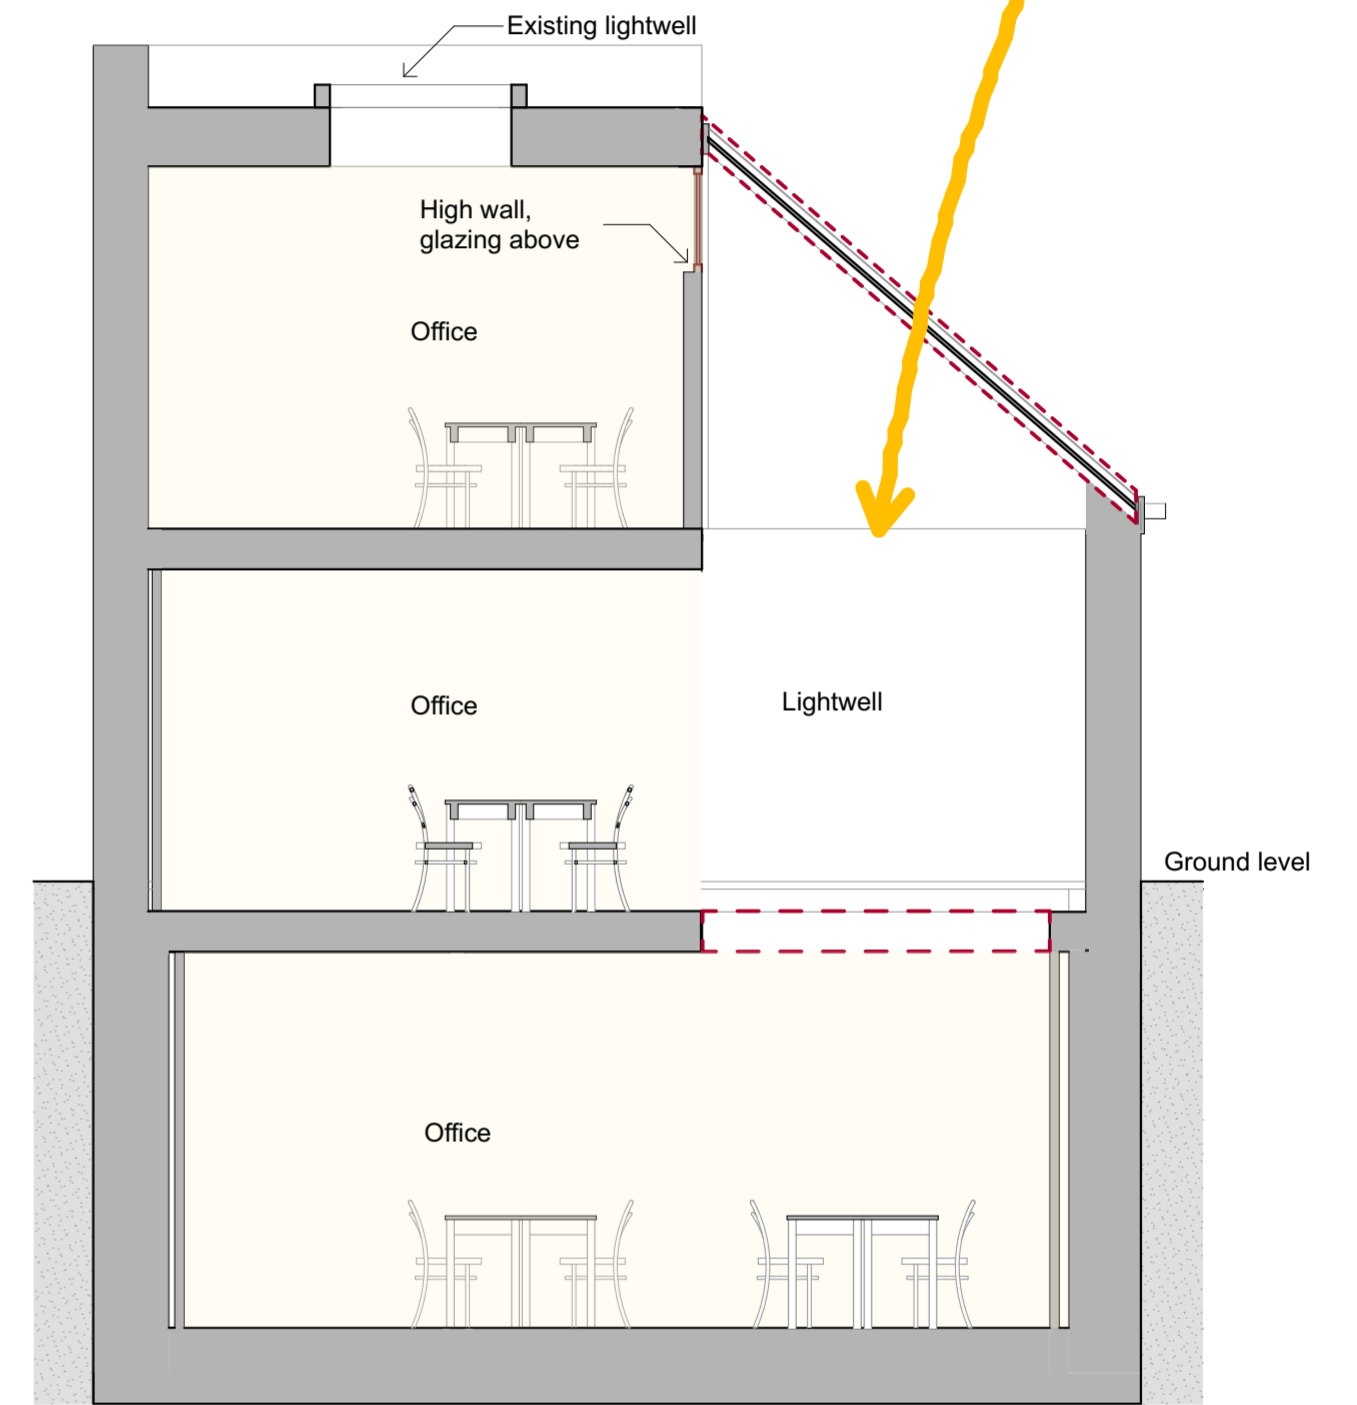

C Section C 1:50

