



E-01 Front Elevation 1:50

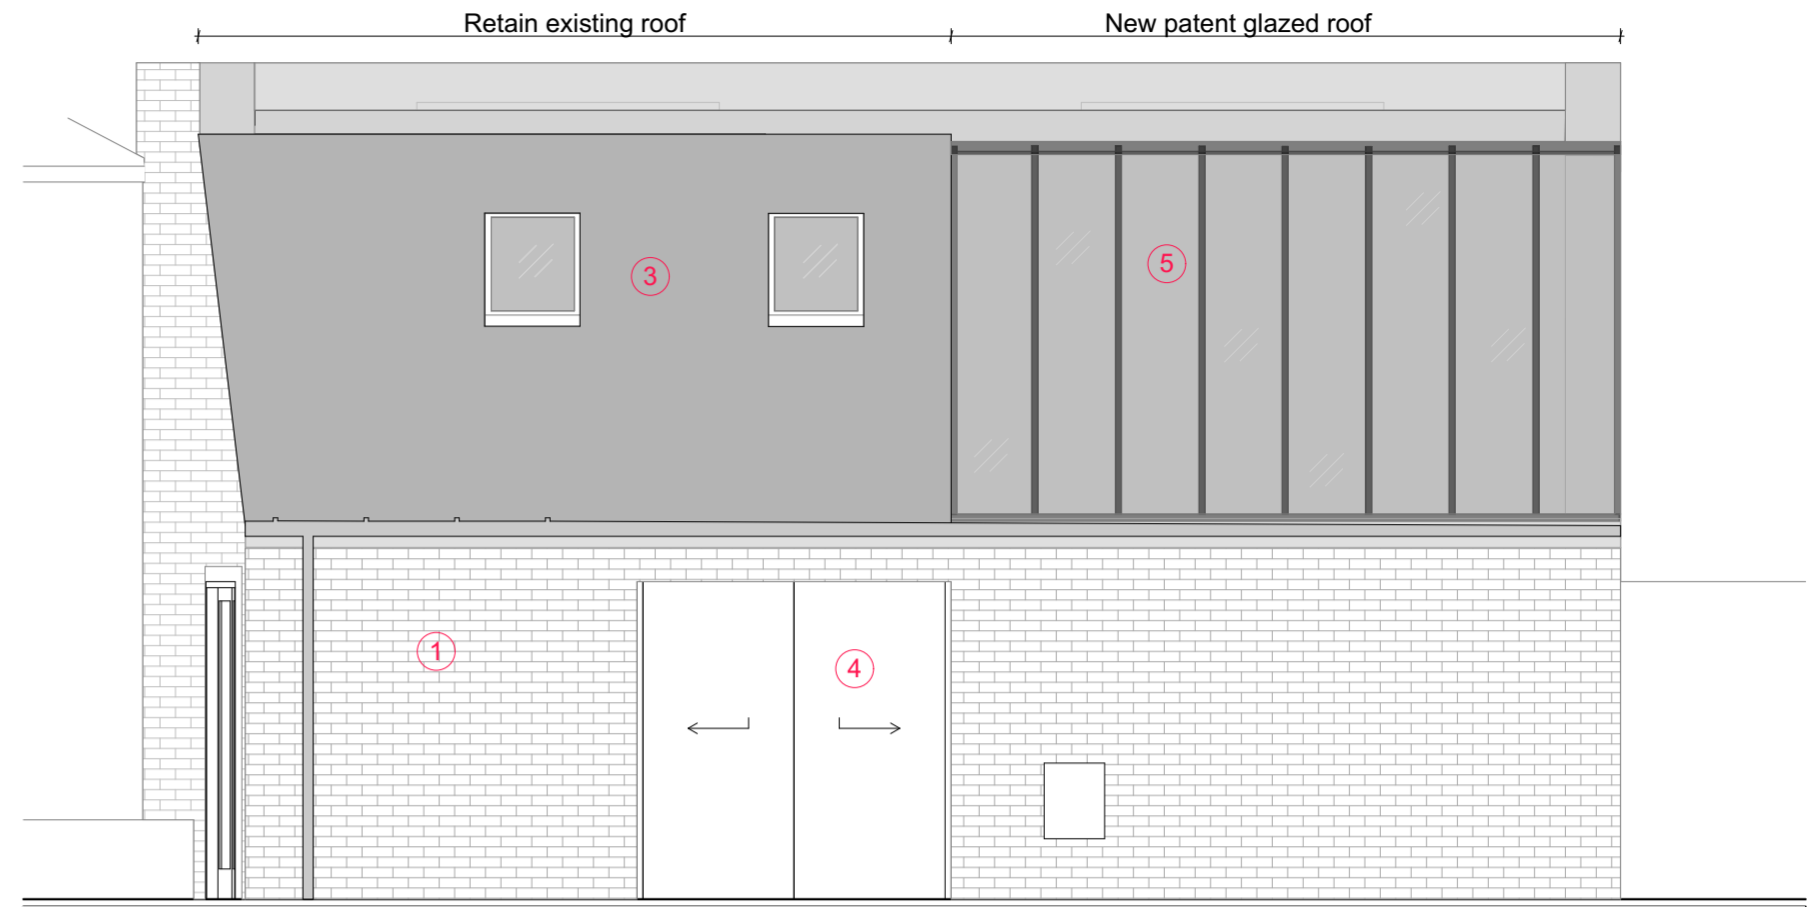

E-02 Side Elevation 1:50

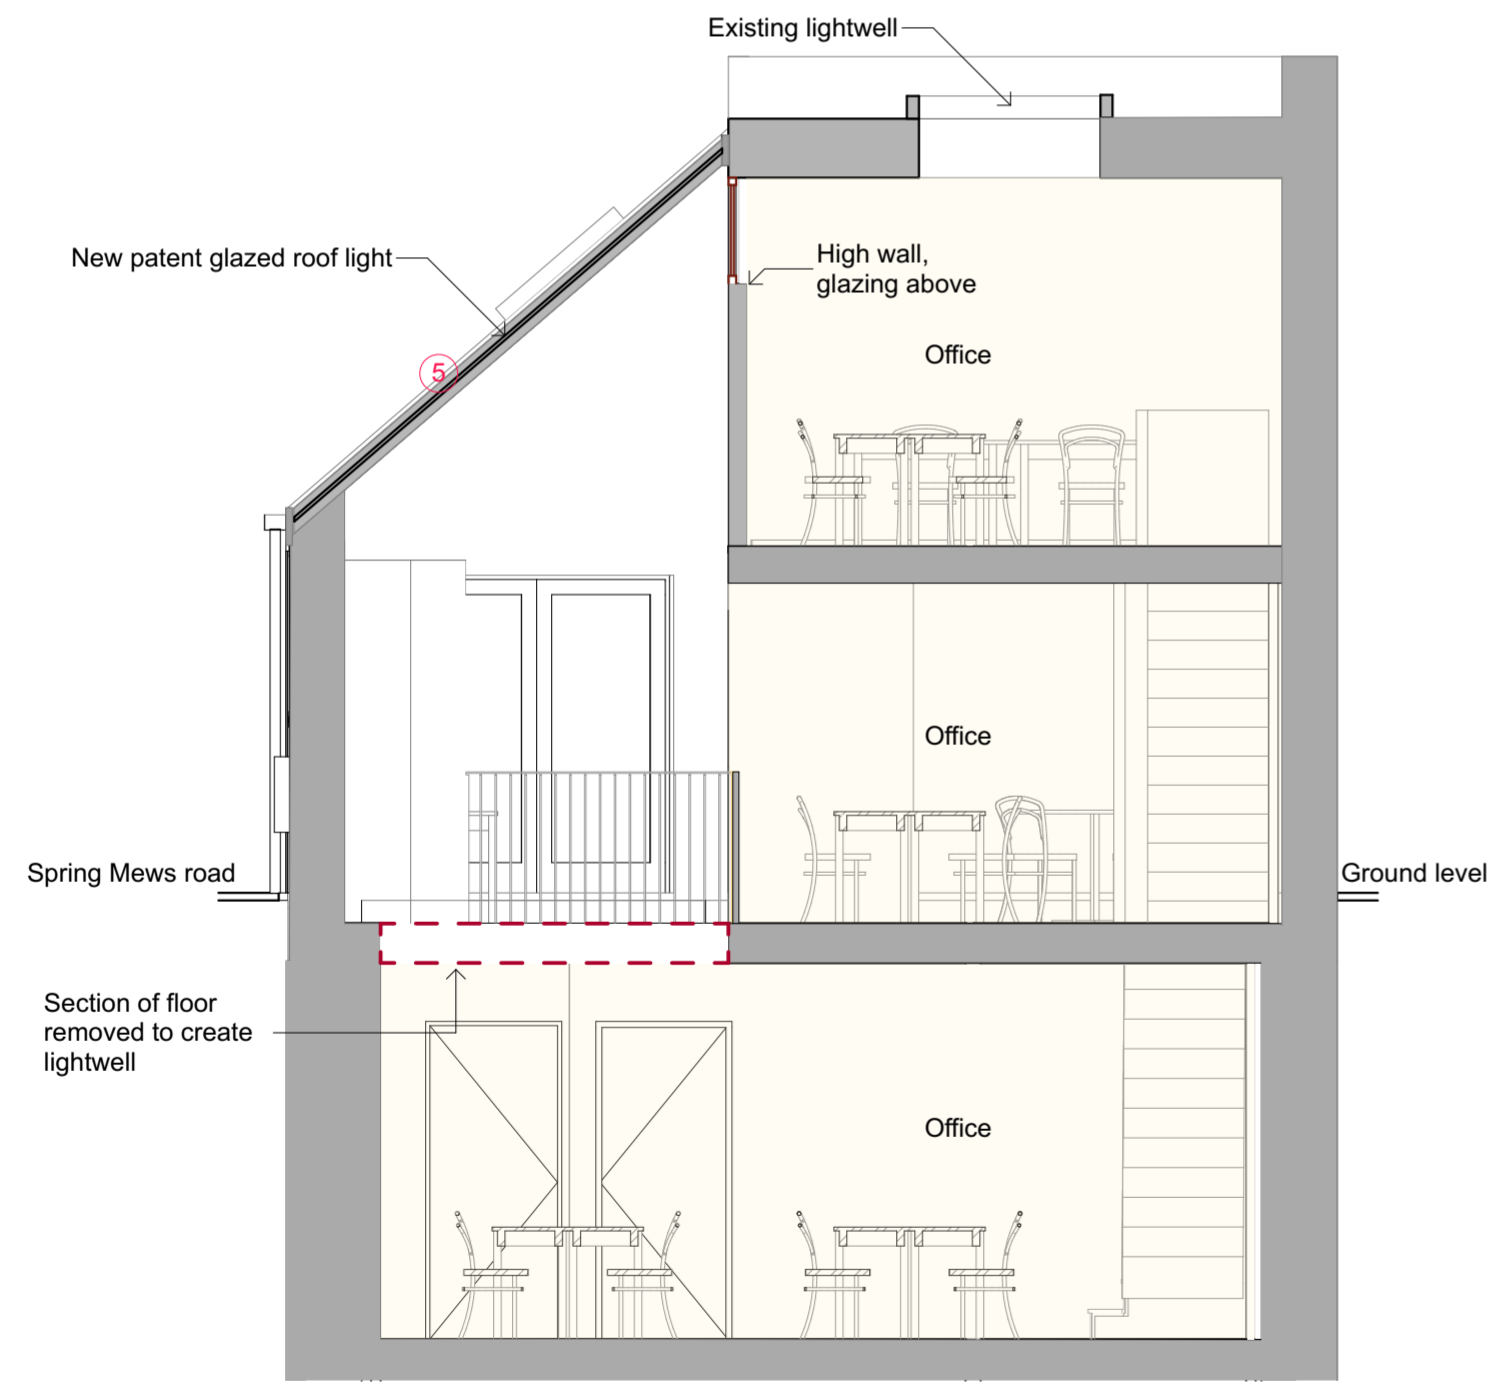

D Section D 1:50

- ① Existing London Stock brick
- ② Existing rendered wall
- ③ Existing Slate roof
- ④ Louvred timber door
- ⑤ Patent glazing roof

