


E-05

Front Elevation

1:100

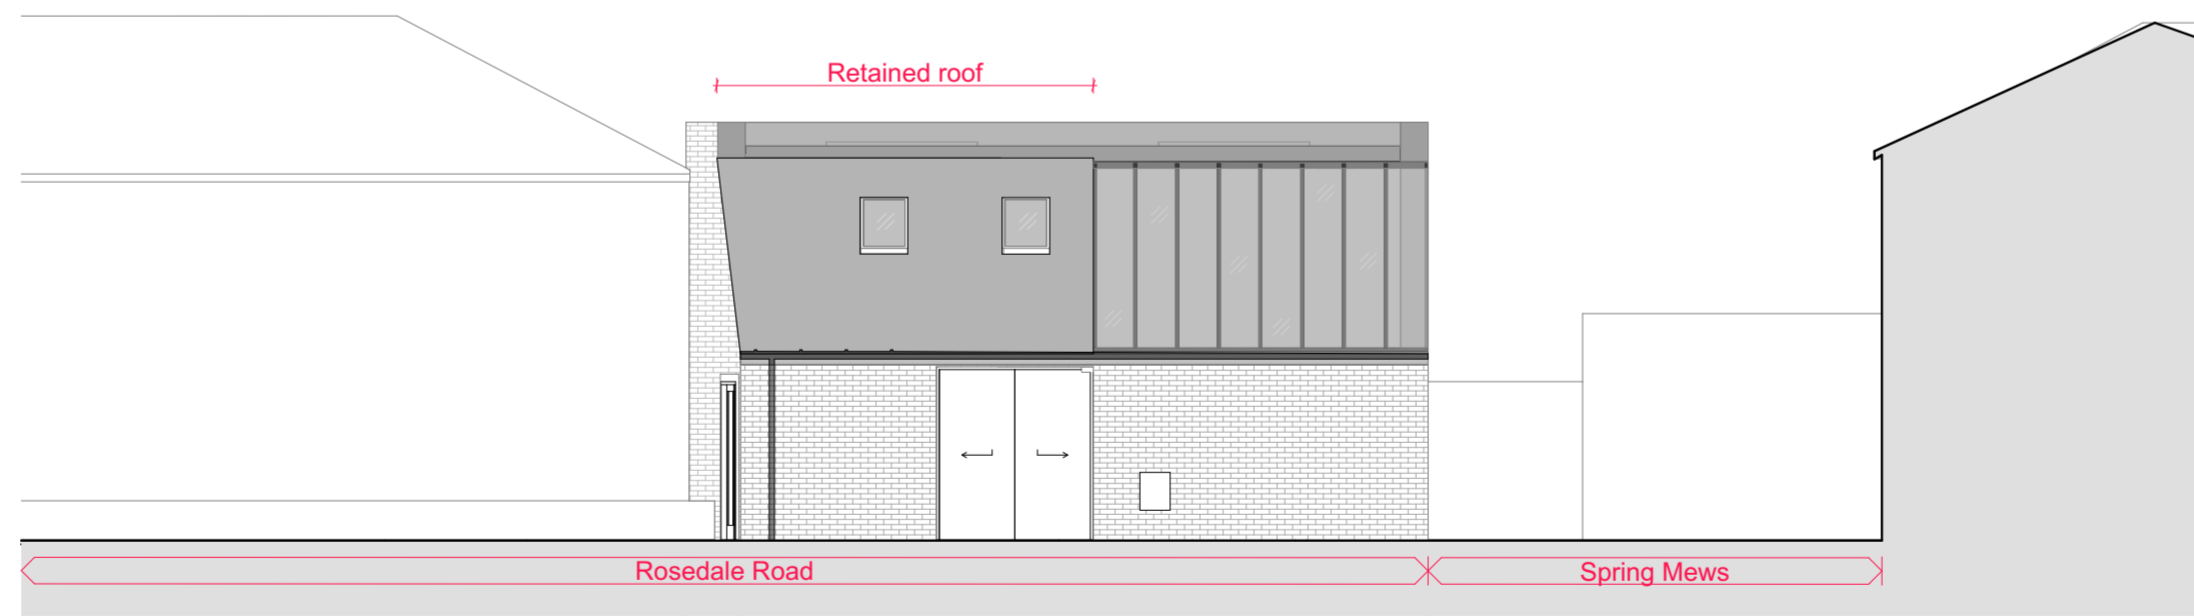

E-06

Side Elevation

1:100

