



### NOTES

Do not scale. All dimensions to be verified on site by the contractor and all discrepancies or omissions must be reported to the Architect immediately and prior to any fabrication of any element for incorporation into the works.


This drawing is the property of Chandler Browne Architects Ltd. Copyright reserved.



SCALE 1:100 @ A3

### AREAS

Commercial Unit  
168sqm

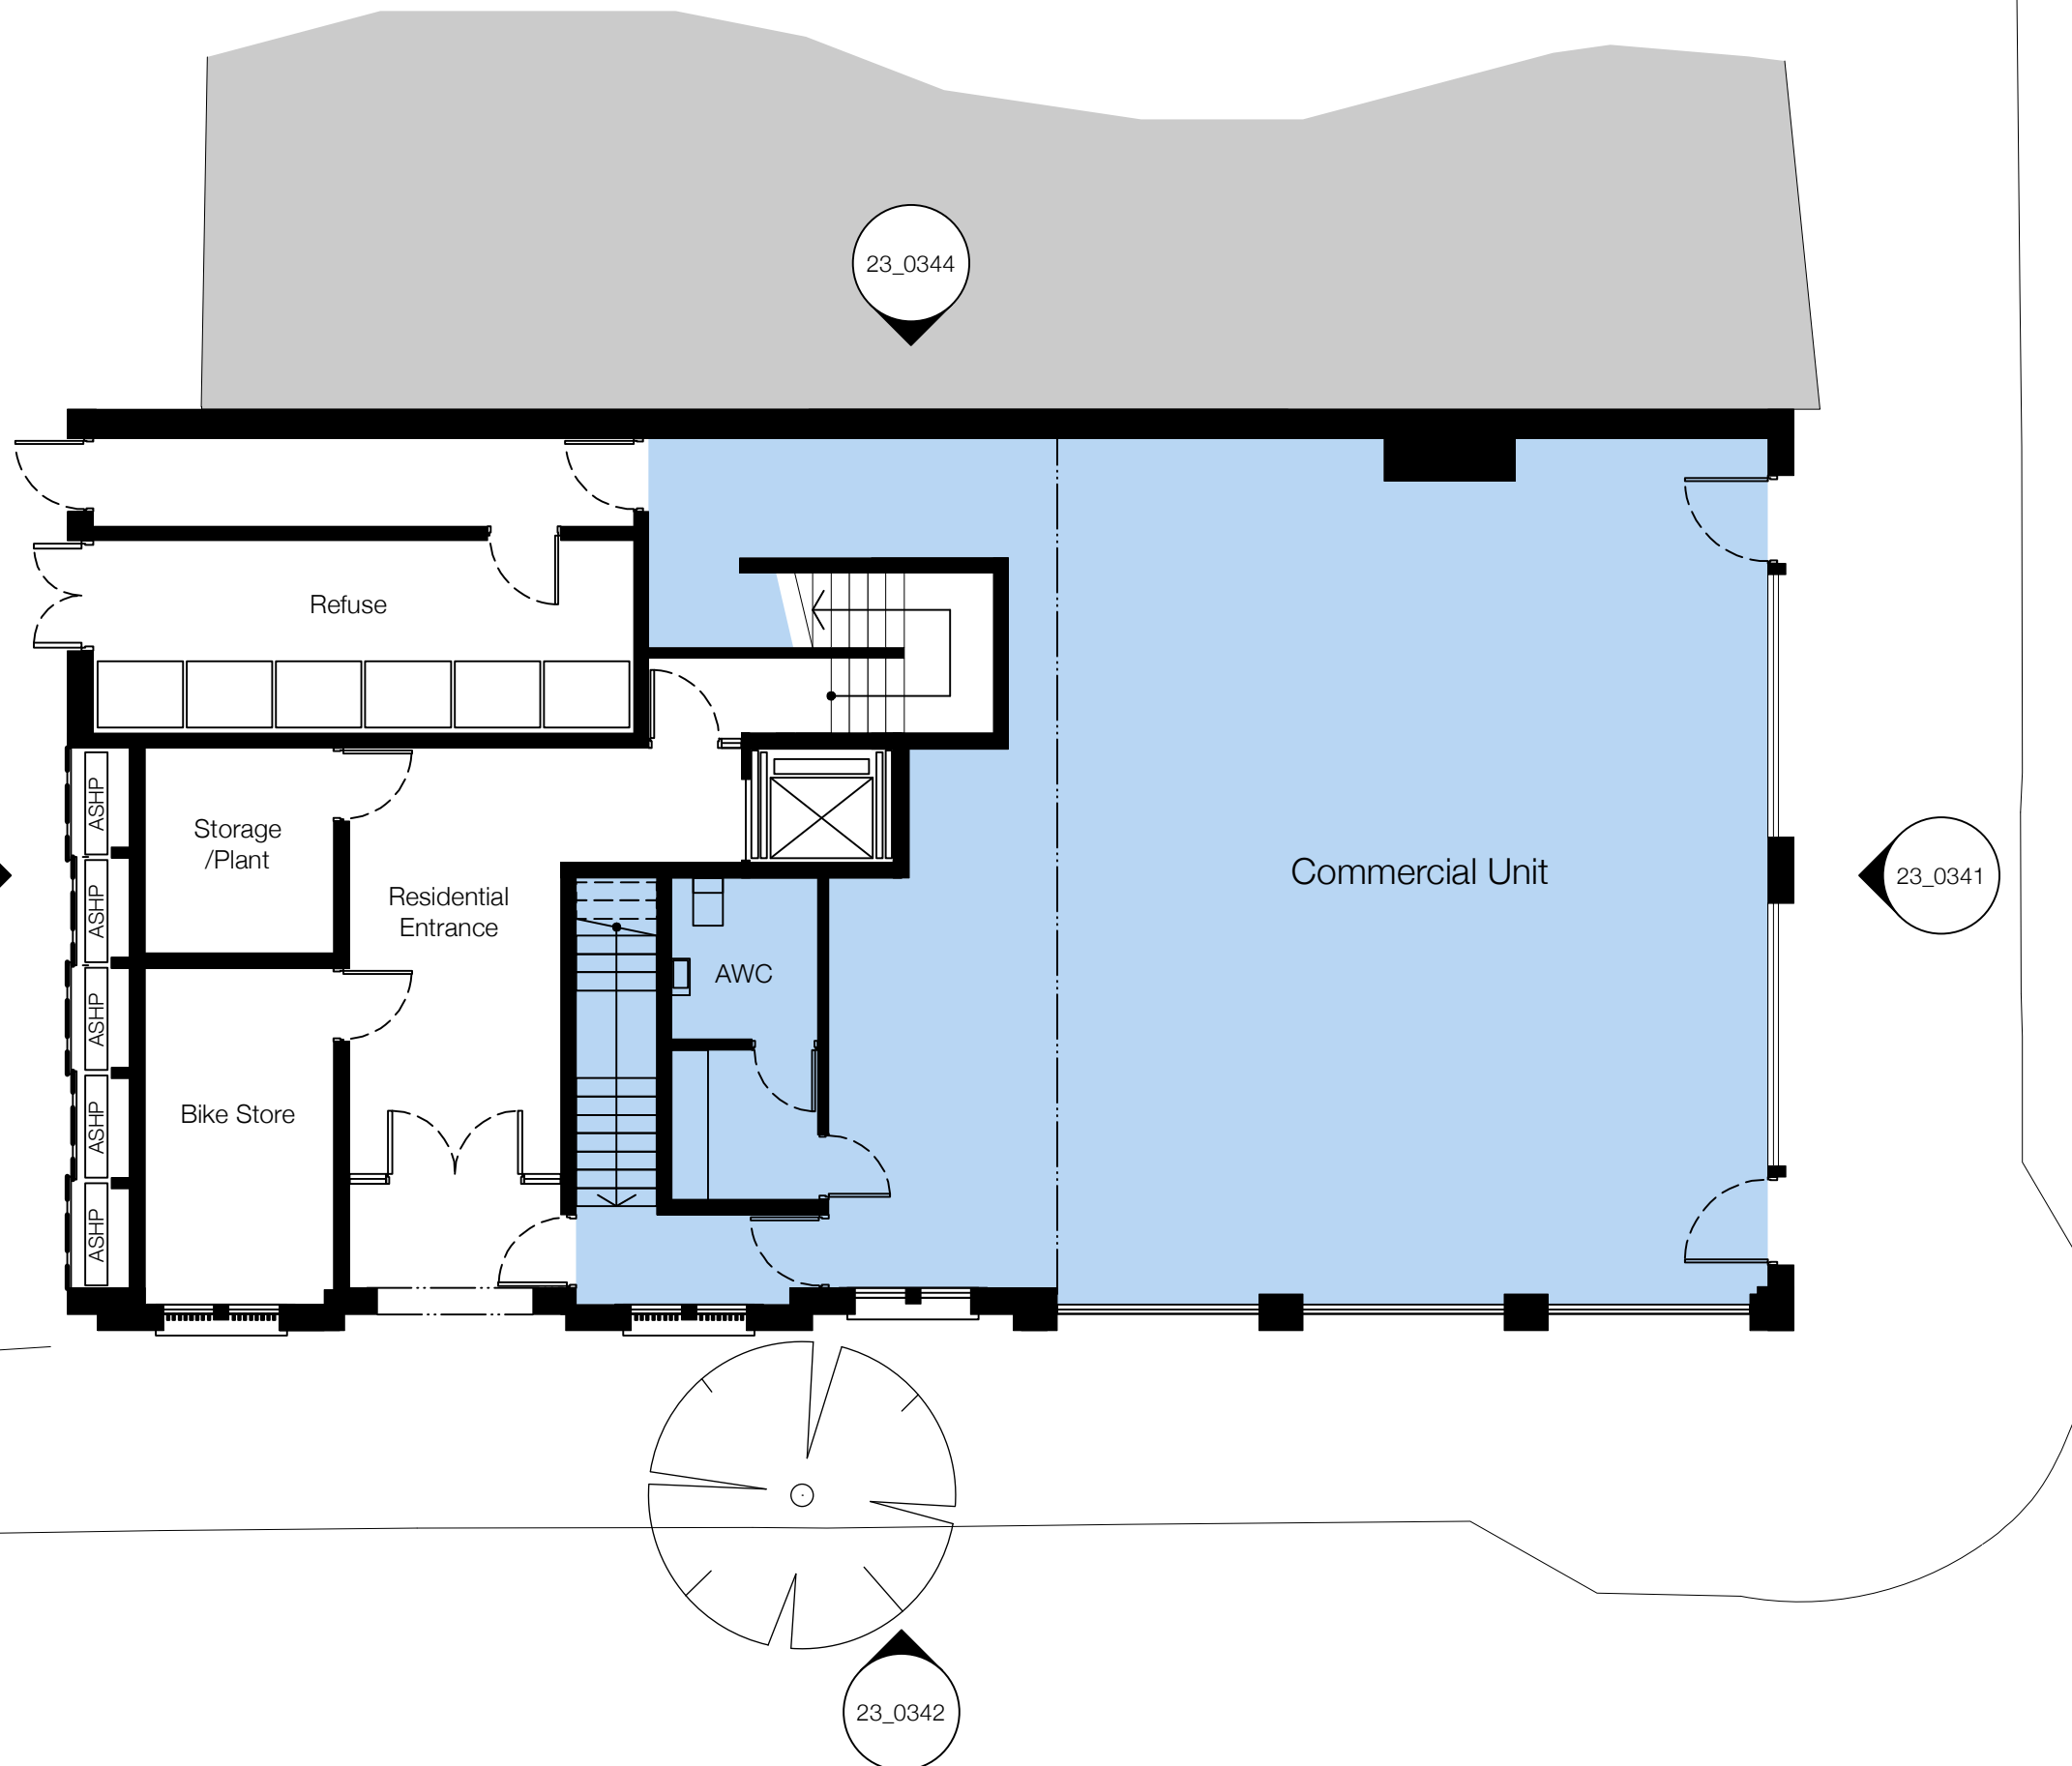

Rev:	Date:	Issue Notes:	
<b>CHANDLER BROWNE</b> ARCHITECTS			
Mayerling, Black Hill, Lindfield Haywards Heath West Sussex RH16 2HF			
CLIENT:	UNICO DEVELOPMENTS		
JOB:	42 HIGH STREET TEDDINGTON		
DRAWING TITLE:			
<b>PROPOSED GROUND FLOOR</b>			
JOB	ORIGIN	NO	ISSUE
<b>01</b>	<b>A</b>	<b>23_0321</b>	<b>B</b>
STATUS:			
<b>PLANNING</b>			
SCALE @ A3:	1:100	DATE:	2023-08-01