


Boundary Wall 'A' Plan, Scale 1:100@A3

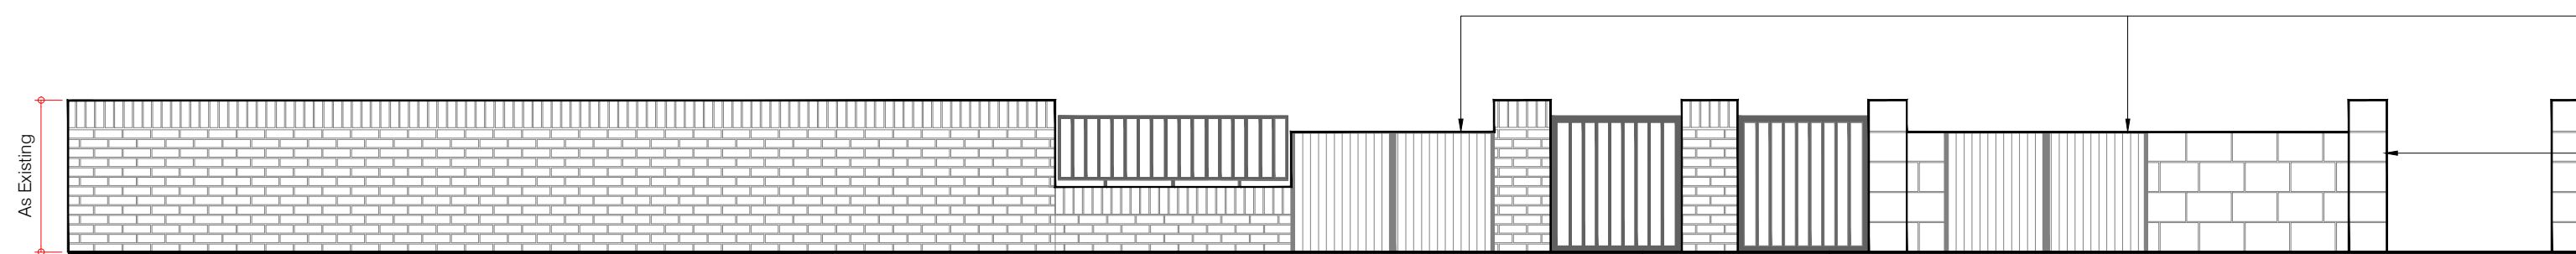

Boundary Wall 'A' Elevation, Scale 1:100@A3


Cedar wood hit and miss timber gates (to contain refuse bins).

Existing front boundary stone wall to be retained.

Existing pedestrian access openings to be retained and black wrought iron gates fitted to suit opening.

Existing front boundary brick wall to be retained and extended in front of new property at 47A.

KEY PLAN

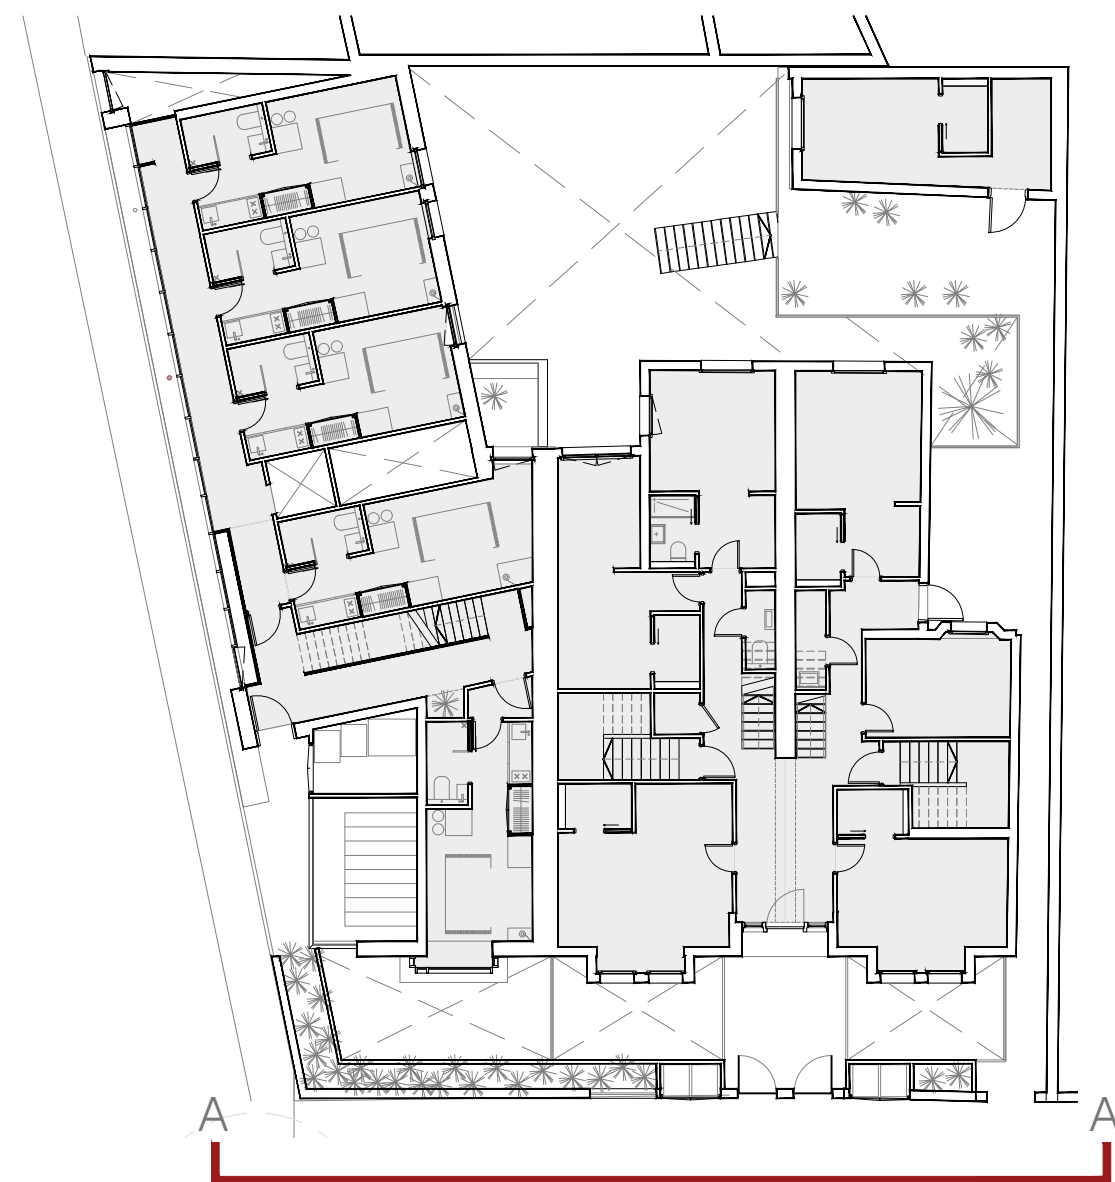

SCALE - 1:50 0 0.5 1 1.5 2.5m

SCALE - 1:100 0 1 2 3 4 5m

Do not scale this drawing. All dimensions must be checked on site. All rights reserved. No reproduction in any material form is permitted without consent.

Rev: Comments: By: Date:

PLANNING

Client:

-

Project Title:
47A, 47 & 49 Lower Mortlake Road, Richmond

Drawing Title:
Proposed Details
Boundary Wall Details - Boundary Wall A

Scale: 1:50 @A1/
1:100 @A3 Date: Jan 24 Drawn: JS Checked: KW

Studio

28 Scrutton Street
London
UK
EC2A 4RP

T: +44(0) 20 7247 2462
E: enquires@kyson.co.uk
W: www.kyson.co.uk

Project No.: 785-23 Drawing No.: 5000 Revision:

kyson