



Proposed Section A-A, Scale 1:10 @A1

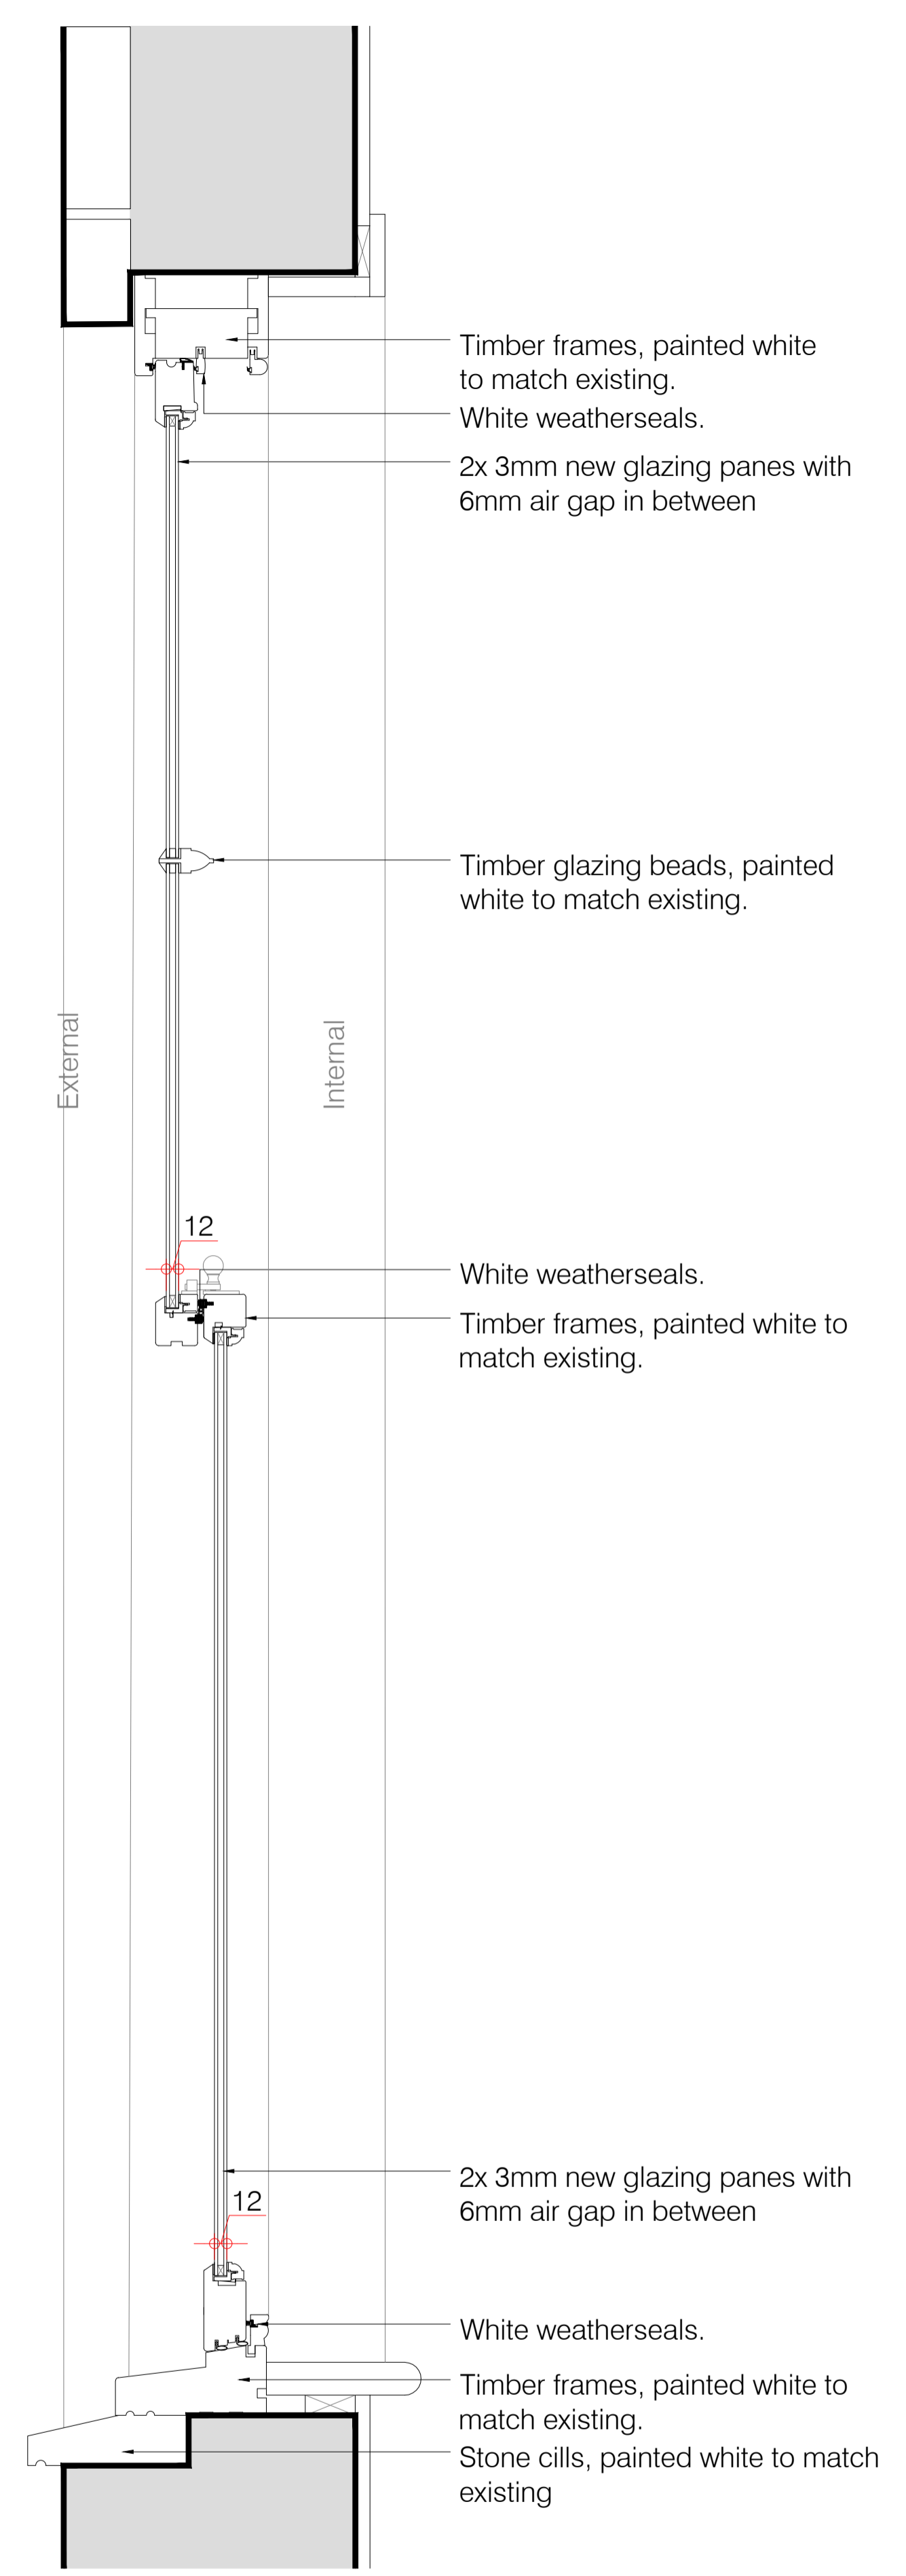

Proposed Section B-B  
Window Head & Cill Detail  
Scale 1:5 @A1

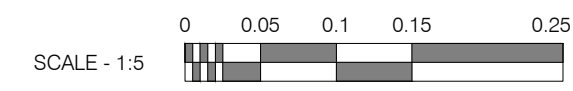

Do not scale this drawing. All dimensions must be checked on site. All rights reserved. No reproduction in any material form is permitted without consent.

**Window Note:**

Timber framed, double glazed sash window, with timber beading and sash horns. 2x 4mm glazing panes with 16mm air gap in between.

U-Value: In accordance with Building Regulations Part L to achieve a centre pane U-Value of 1.4w/m<sup>2</sup>K or WER B and B minimum.

Finish: Timber frames and stone cills to be externally grade painted. Colour - White to match existing.

Rev.	Comments	By:	Date:

**PLANNING**

Client:

Project Title:  
47A, 47 & 49 Lower Mortlake Road, Richmond

Drawing Title:  
External Opening Schedule  
Typical Sash Window Details

Scale:  
1:5 @A1/  
1:10 @A3

Date:  
Jan 24

Drawn:  
JS

Checked:  
KW

**Studio**

28 Scrutton Street  
London  
UK  
EC2A 4RP

T: +44(0) 20 7247 2462  
E: enquires@kyson.co.uk  
W: www.kyson.co.uk

Project No.:  
785-23

Drawing No.:  
6000

Revision:

