



Proposed Section A-A, Scale 1:10 @A1

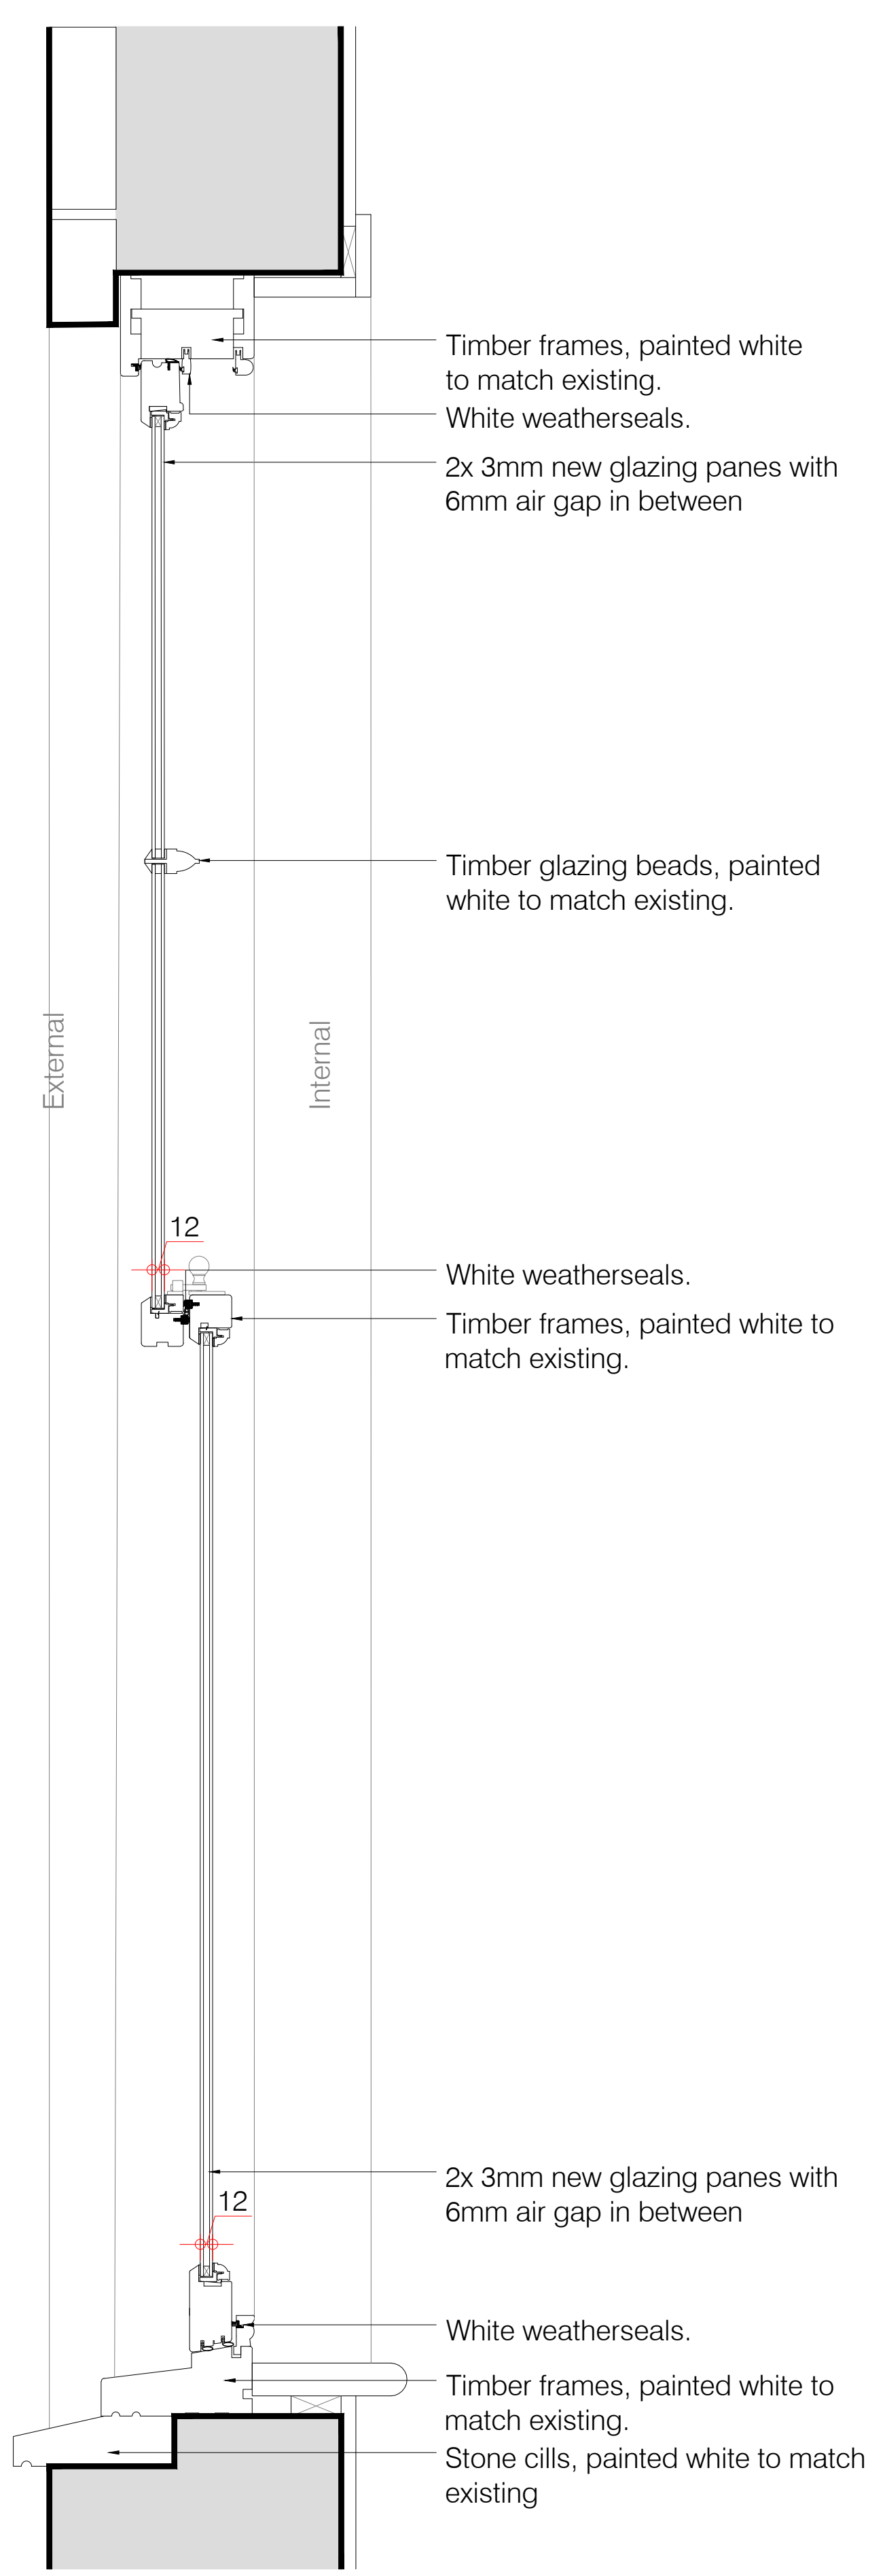

Proposed Section B-B
Window Head & Cill Detail
Scale 1:5 @A1

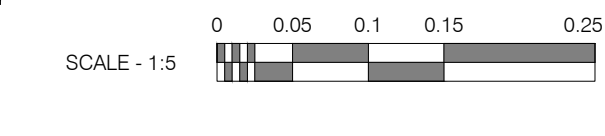

Do not scale this drawing. All dimensions must be checked on site. All rights reserved. No reproduction in any material form is permitted without consent.

- Timber frames, painted white to match existing.
- White weatherseals.
- 2x 3mm new glazing panes with 6mm air gap in between
- Timber glazing beads, painted white to match existing.
- White weatherseals.
- Timber frames, painted white to match existing.
- 2x 3mm new glazing panes with 6mm air gap in between
- White weatherseals.
- Timber frames, painted white to match existing.
- Stone cills, painted white to match existing.

Window Note:

Timber framed, double glazed sash window, with timber beading and sash horns. 2x 4mm glazing panes with 16mm air gap in between.

U-Value: In accordance with Building Regulations Part L to achieve a centre pane U-Value of 1.4w/m²K or WER B and B minimum.

Finish: Timber frames and stone cills to be externally grade painted. Colour - White to match existing.

Rev: Comments: By: Date:

PLANNING

Client:
-
Project Title:
47A, 47 & 49 Lower Mortlake Road, Richmond
Drawing Title:
External Opening Schedule
Typical Sash Window Details

kyson
Studio
28 Scrutton Street
London
UK
EC2A 4RP
T: +44(0) 20 7247 2462
E: enquires@kyson.co.uk
W: www.kyson.co.uk

Scale: 1:5 @A1/
1:10 @A3
Date: Jan 24
Drawn: JS
Checked: KW

Project No.: 785-23
Drawing No.: 6001
Revision: